
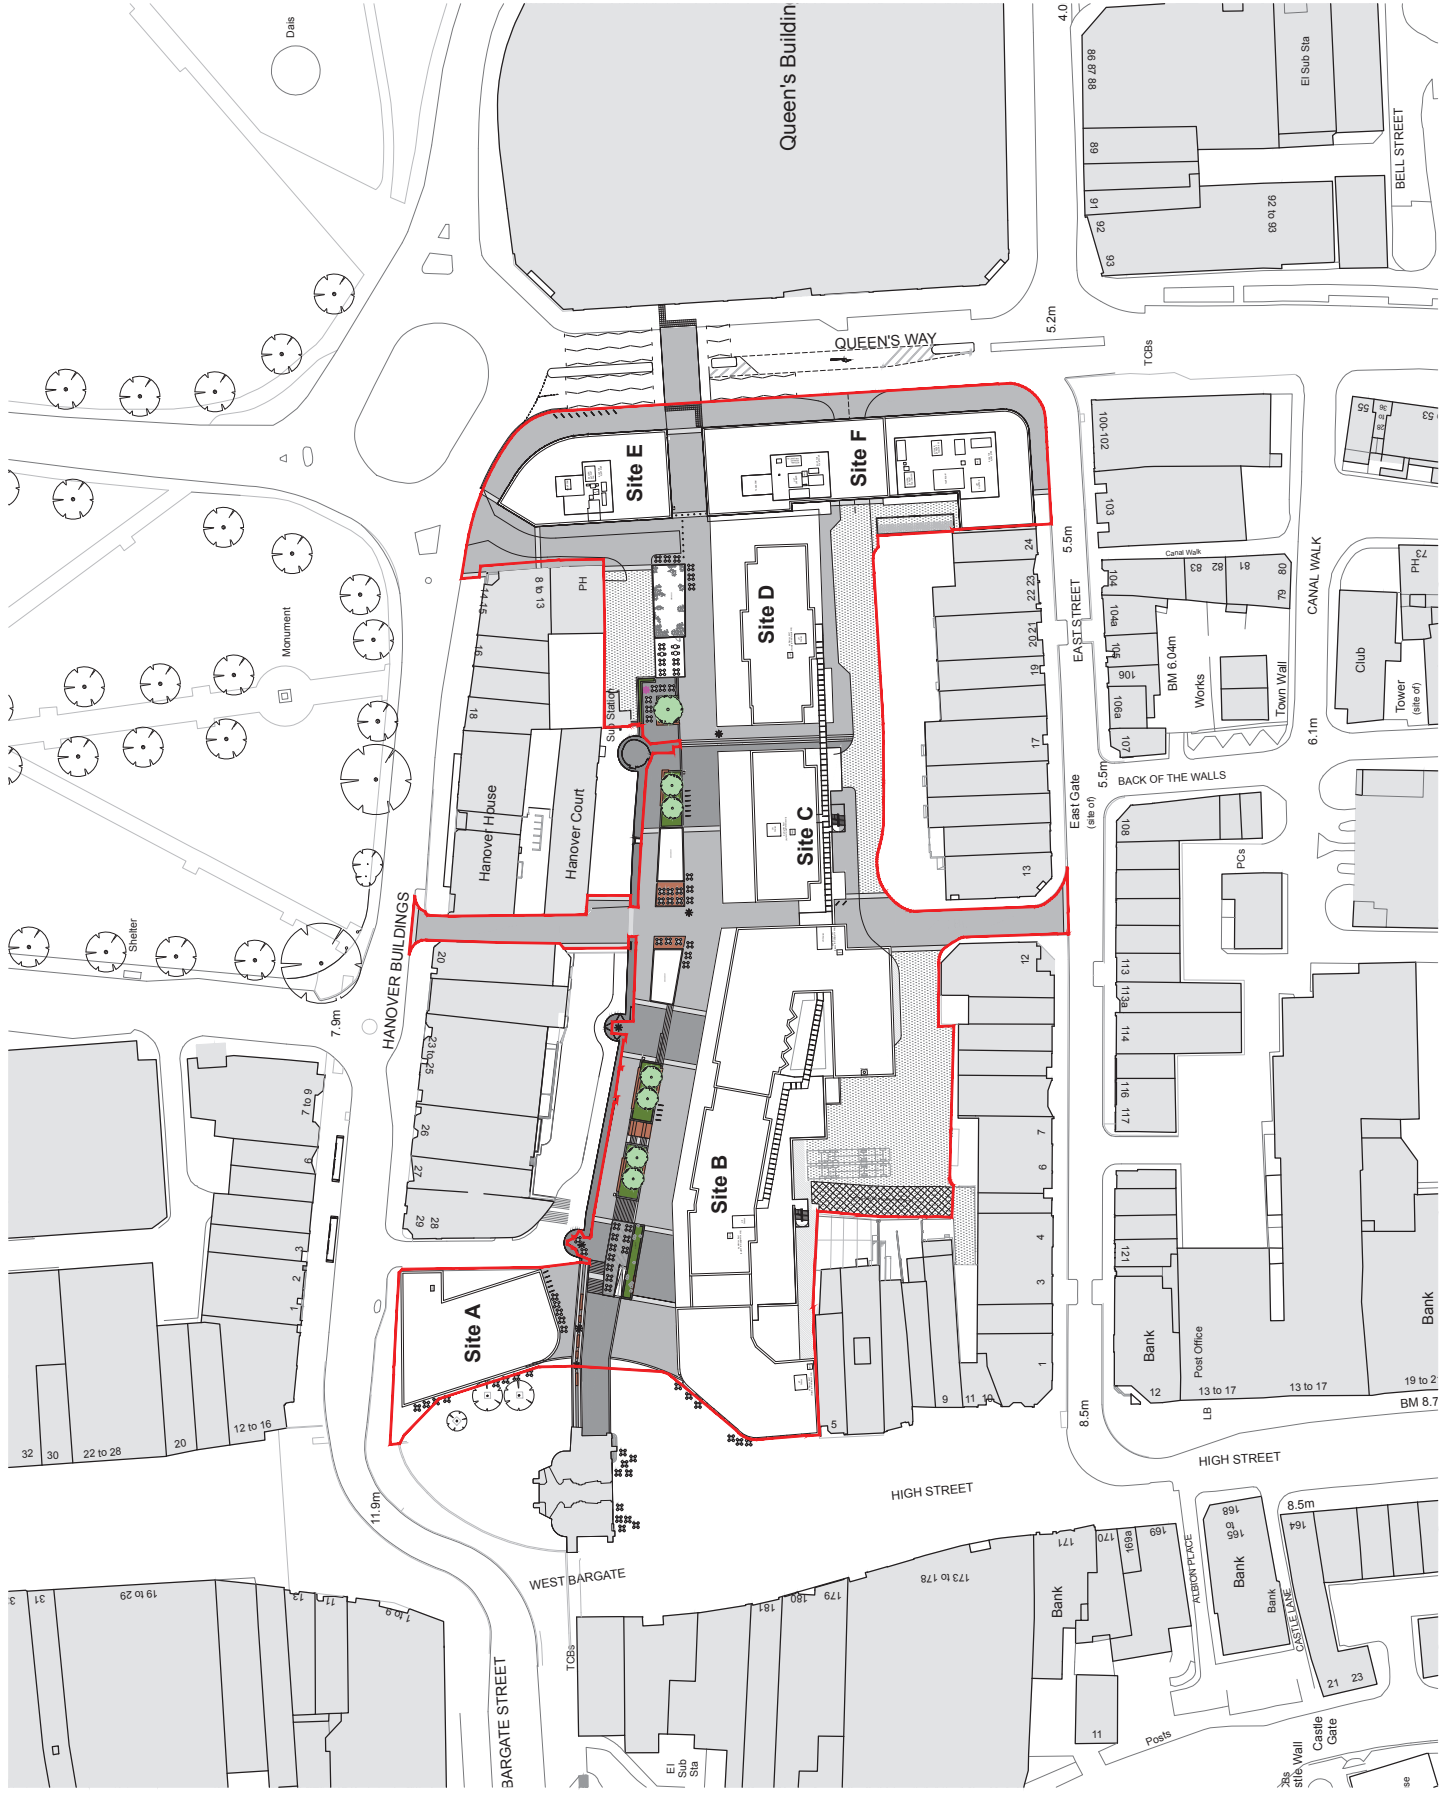


The copyright of this drawing is reserved by Corstorphine + Wright Ltd.
 All rights are reserved. No part of this drawing may be reproduced, stored in a retrieval system, or transmitted in any form or by any means, electronic, mechanical, photocopying, recording, or by any information storage and retrieval system, without the prior written permission of Corstorphine + Wright Ltd.
 All dimensions must be taken from the drawing. DO NOT SCALE.
 All dimensions must be taken from the drawing and are not to be used as a substitute for any subsequent work.
 NOTES:

 

RBJ SF 15121
 Project: BARGATE PROPERTY LIMITED
 Client: BARGATE
 Drawing Title: PROPOSED SITE PLAN
 Date: MAY 2016
 Scale: 1:500
 Drawing No: 0300
 Project No: P-02
CORSTORPHINE + WRIGHT ARCHITECTS
 Warwick
 Birmingham
 Manchester
 Canterbury
 Dublin
 Bristol
 Leeds
 London
 Newcastle
 Nottingham
 Oxford
 Plymouth
 Reading
 Sheffield
 Southampton
 York
 Tel: 01825 684444 www.corstorphine-wright.com