




Proposed Ground Floor Plan @ 1:100 Scale

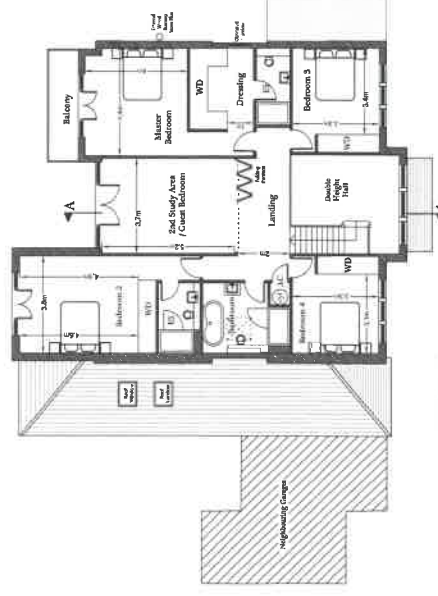


Proposed First Floor Plan @ 1:100 Scale

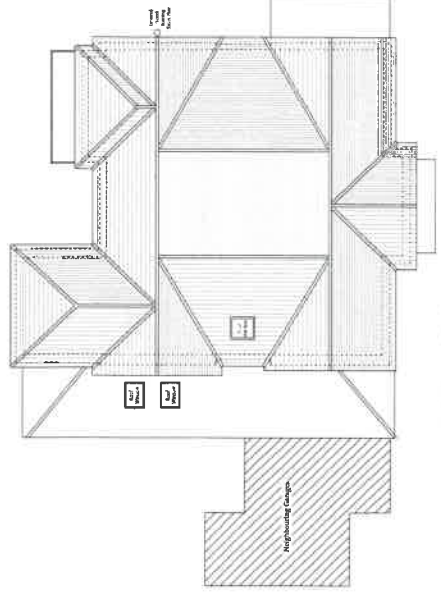


Proposed Roof Plan @ 1:100 Scale

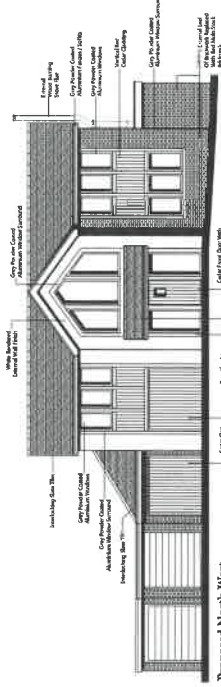


Proposed North West (Front) Elevation @ 1:100 Scale

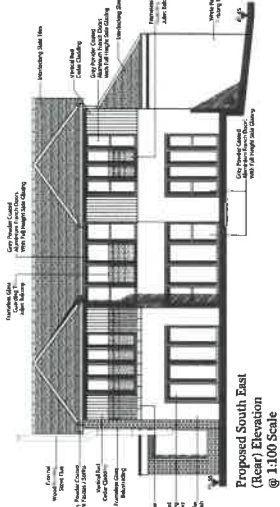

Proposed South East (Rear) Elevation @ 1:100 Scale

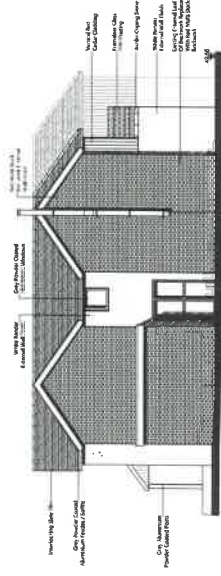

Proposed South West (Side) Elevation @ 1:100 Scale

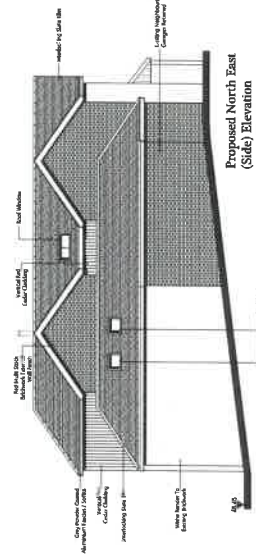

Proposed North East (Side) Elevation @ 1:100 Scale



Proposed Section A-A @ 1:100 Scale

GRAHAM ASH ARCHITECTS ARCHITECTS 10001 W. 10th Street, Suite 100 Golden, CO 80401 Phone: 303.440.1111 Fax: 303.440.1112 Email: info@grahamash.com		TITLE: Proposed Plans & Elevations DRAWN BY: JAT DATE: 10-18-16 CHECKED BY: JAT DATE: 10-18-16 SCALE: 1/8" = 1'-0" PROJECT: Mr B Toor 9 Bassett Green Drive Southampton SO16 3QN
PROJECT NO: 16-04105 SHEET NO: 1 OF 1 DATE: 10-18-16		REVISIONS: 1. 10-18-16: Initial Design 2. 10-18-16: Final Design 3. 10-18-16: Final Design