



View of the building from the
south west elevation

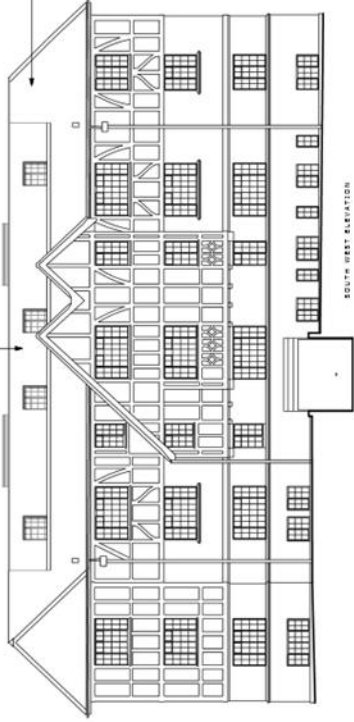

SOUTH WEST ELEVATION


Scale 1:500

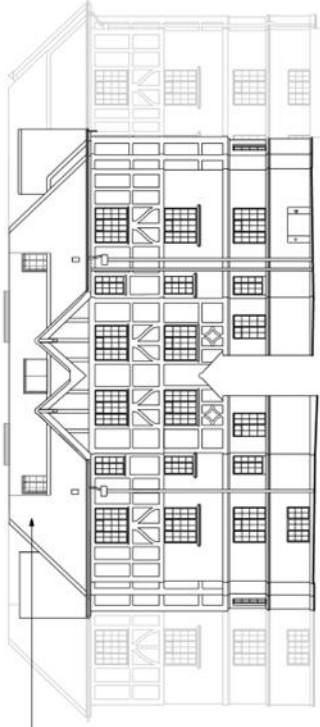

NORTH EAST ELEVATION

Scale 1:500


View of the building from the
south west elevation

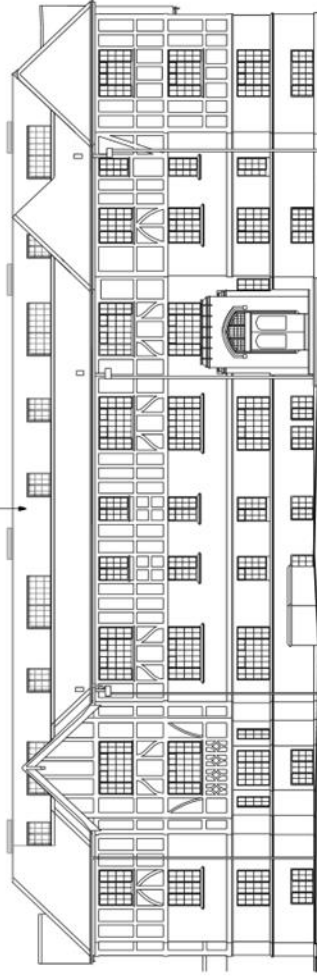

SOUTH WEST ELEVATION

Scale 1:500

View of the building from the
north east elevation

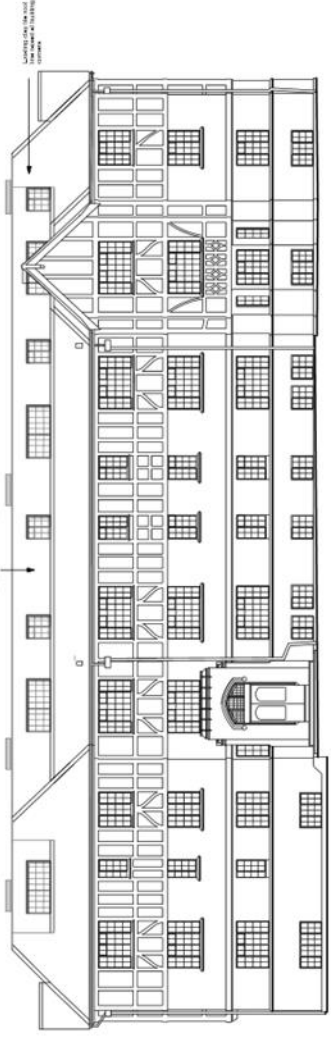

NORTH EAST ELEVATION


Scale 1:500

NOTES

 <p>61, Cornwell Road Southampton Hampshire SO16 2JE Tel: 023 8022 2292</p> <p>Primmer Olds BAS - Chartered Surveyors -</p>		<p>Project Title: Emfield Millbrook Road East SO16 1HZ</p>	
<p>Drawing Title: West Block Elevations - as Proposed</p>		<p>Client:</p>	
Dwg No:	20/26/41 - 02	Scale:	1:200 @ A3
Drawn:	JF	Date:	Aug 2020
<p>All dimensions are in millimetres and are to be adopted as such. © Primmer Olds BAS 2020. All rights reserved.</p>			




NOTES

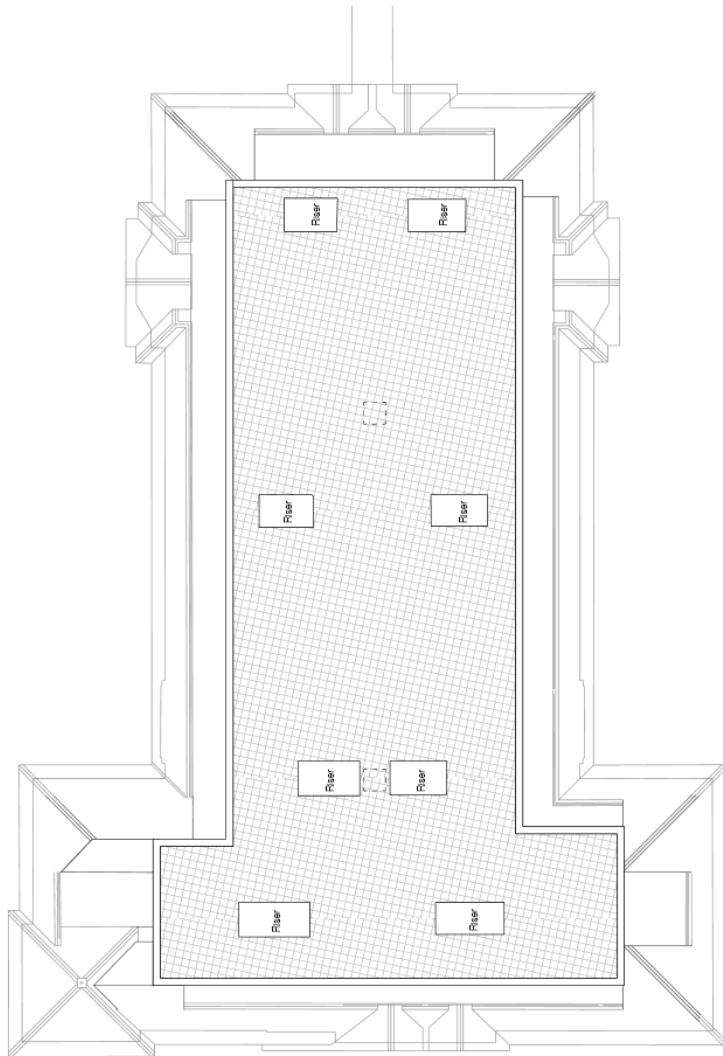

PROPOSED THIRD FLOOR PLAN - WEST BLOCK



 Primmer Olds BAS — Chartered Surveyors —	61 Cromwell Road Southampton Hampshire SO16 2JF Tel: 023 8022 2202	
	Project Title: Einfield Millbrook Road East SO16 1HZ	
Drawing Title: West Block - Roof Plan as Proposed		
Client:		
Dwg No:	20/28/13 - 01	Scale: 1:200 @ A3
Drawn:	JF	Date: Aug 2020
<small>All dimensions in millimetres and are to be checked on site. © Primmer Olds BAS. All rights reserved. No liability is accepted for reproduction.</small>		