


Aspers Southampton

Casino Location Zone

Stage 1

Scale: 1:2500 @ A3

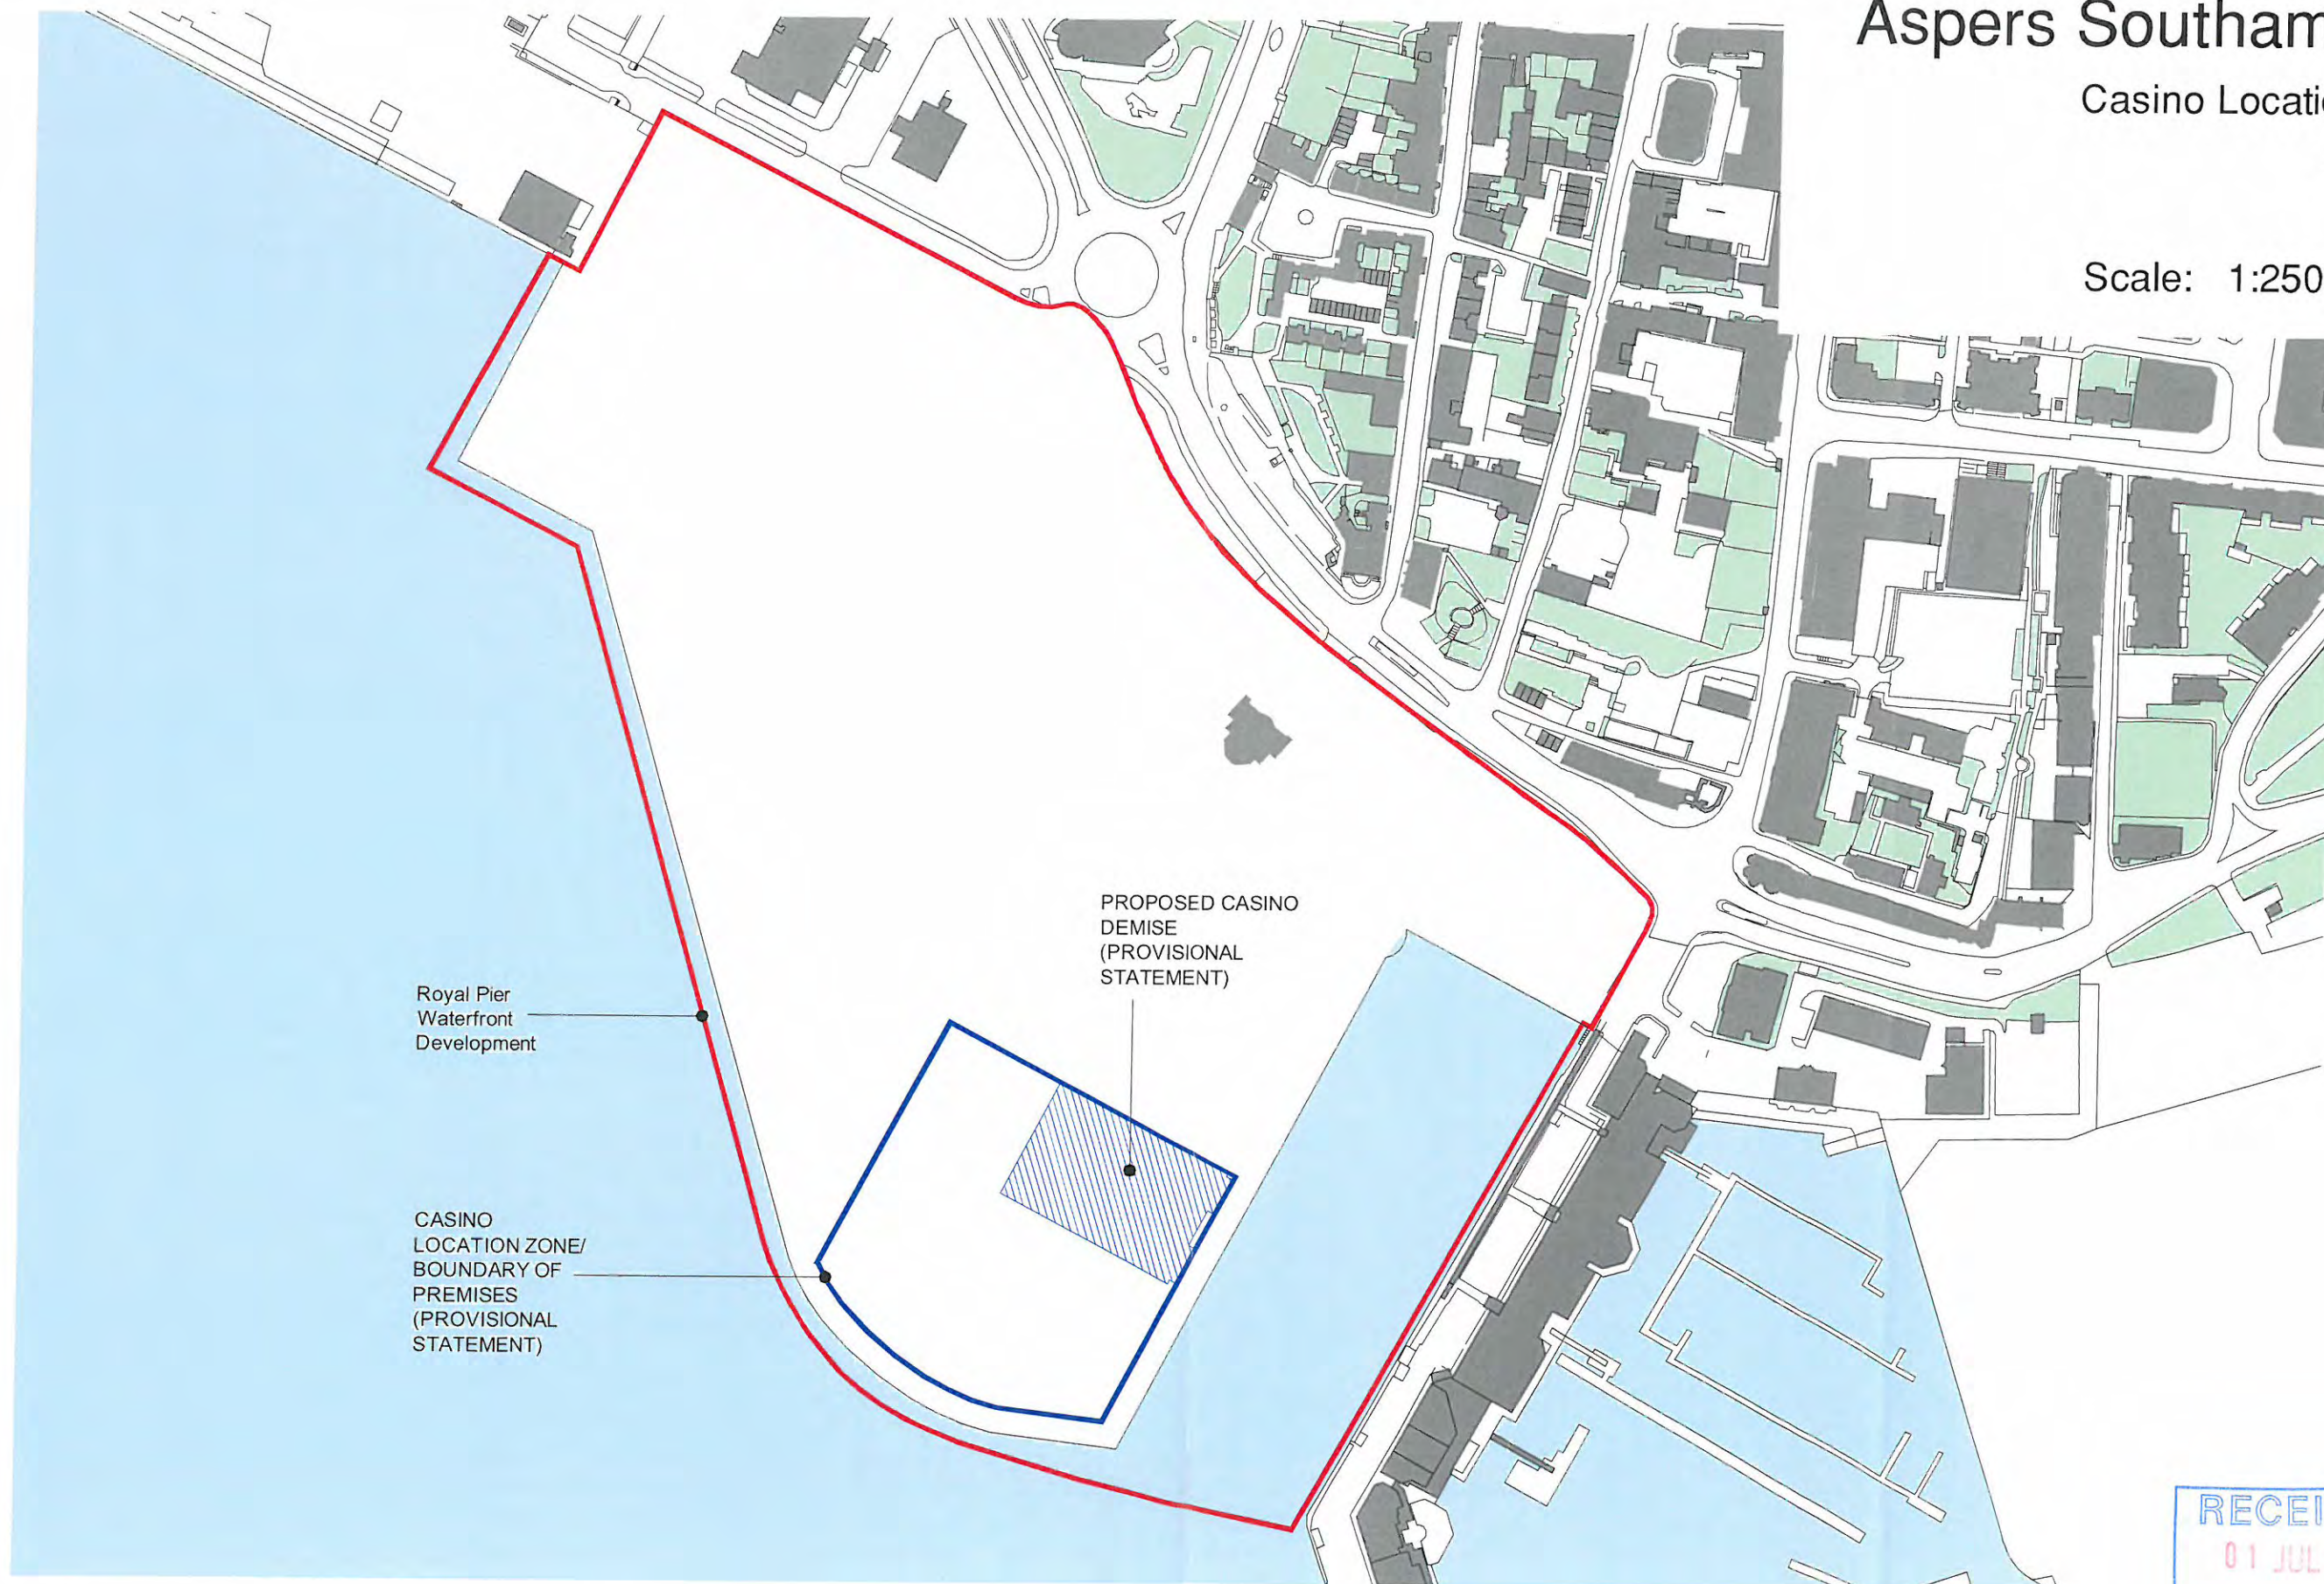

Royal Pier
Waterfront
Development

PROPOSED CASINO
DEMISE
(PROVISIONAL
STATEMENT)

CASINO
LOCATION ZONE/
BOUNDARY OF
PREMISES
(PROVISIONAL
STATEMENT)


RECEIVED
01 JUL 2014

Aspers Southampton


Stage 1

Scale: 1:500 @ A3

Licensing Key	
■ Gambling	1339 sqm
■ Table Gaming	1000 sqm
■ Non Gambling	668 sqm
Restaurant/Bar	(228 sqm)
Receptions/Circulation	(186 sqm)
Quiet Room	(5 sqm)
Toilets	(159 sqm)
Terrace	(90 sqm)
■ Back of House ground level	754 sqm
Back of House mezzanine level	510 sqm
Overall Casino Demise Area	4271 sqm
— Casino Demise Line	
□ Location of Mezzanine Level	

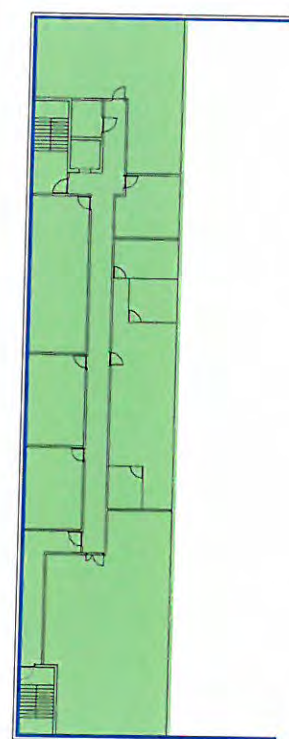

MEZZANINE FLOOR PLAN

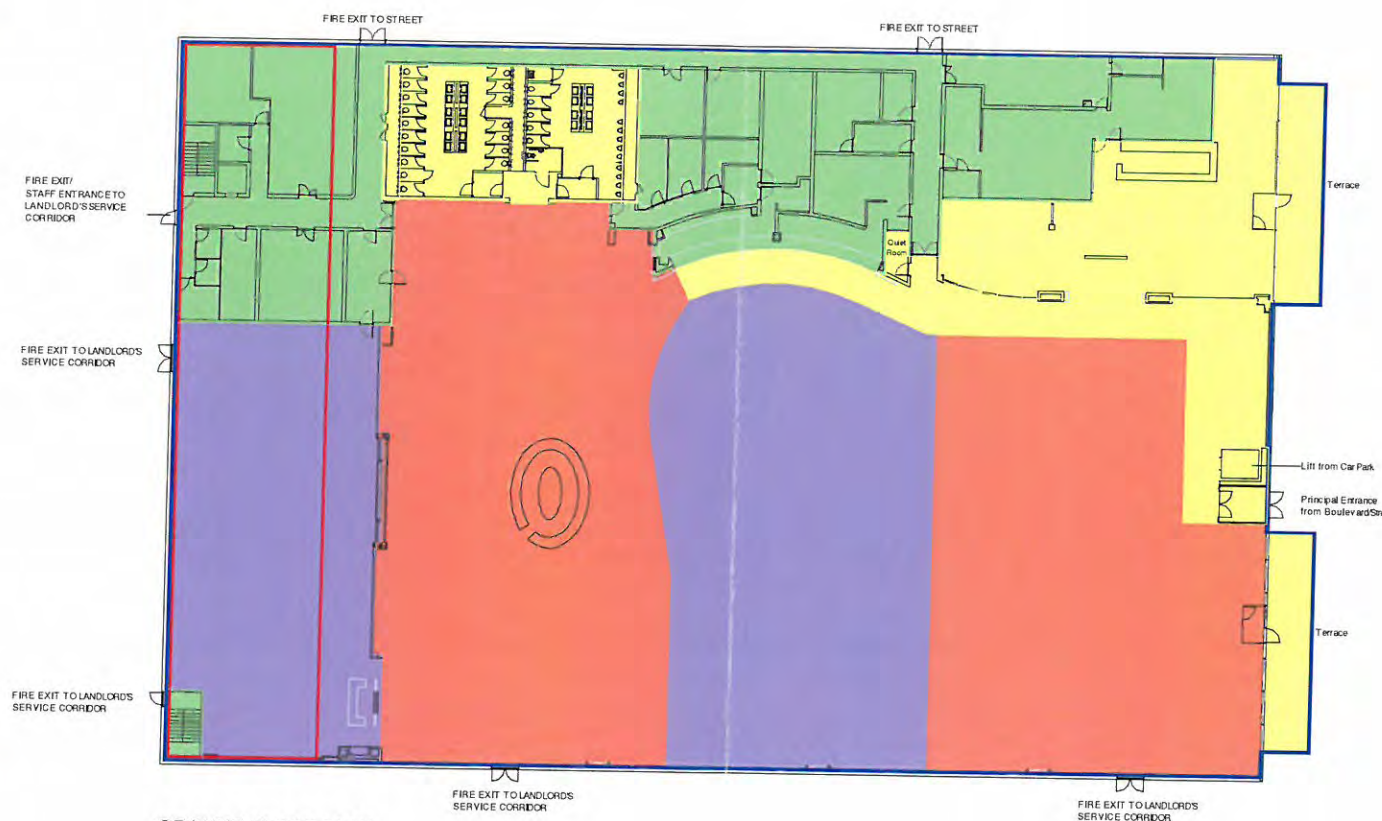

GROUND FLOOR PLAN

RECEIVED
01 JUL 2014