


# Aspers Southampton

Casino Location Zone

Stage 1

Scale: 1:2500 @ A3

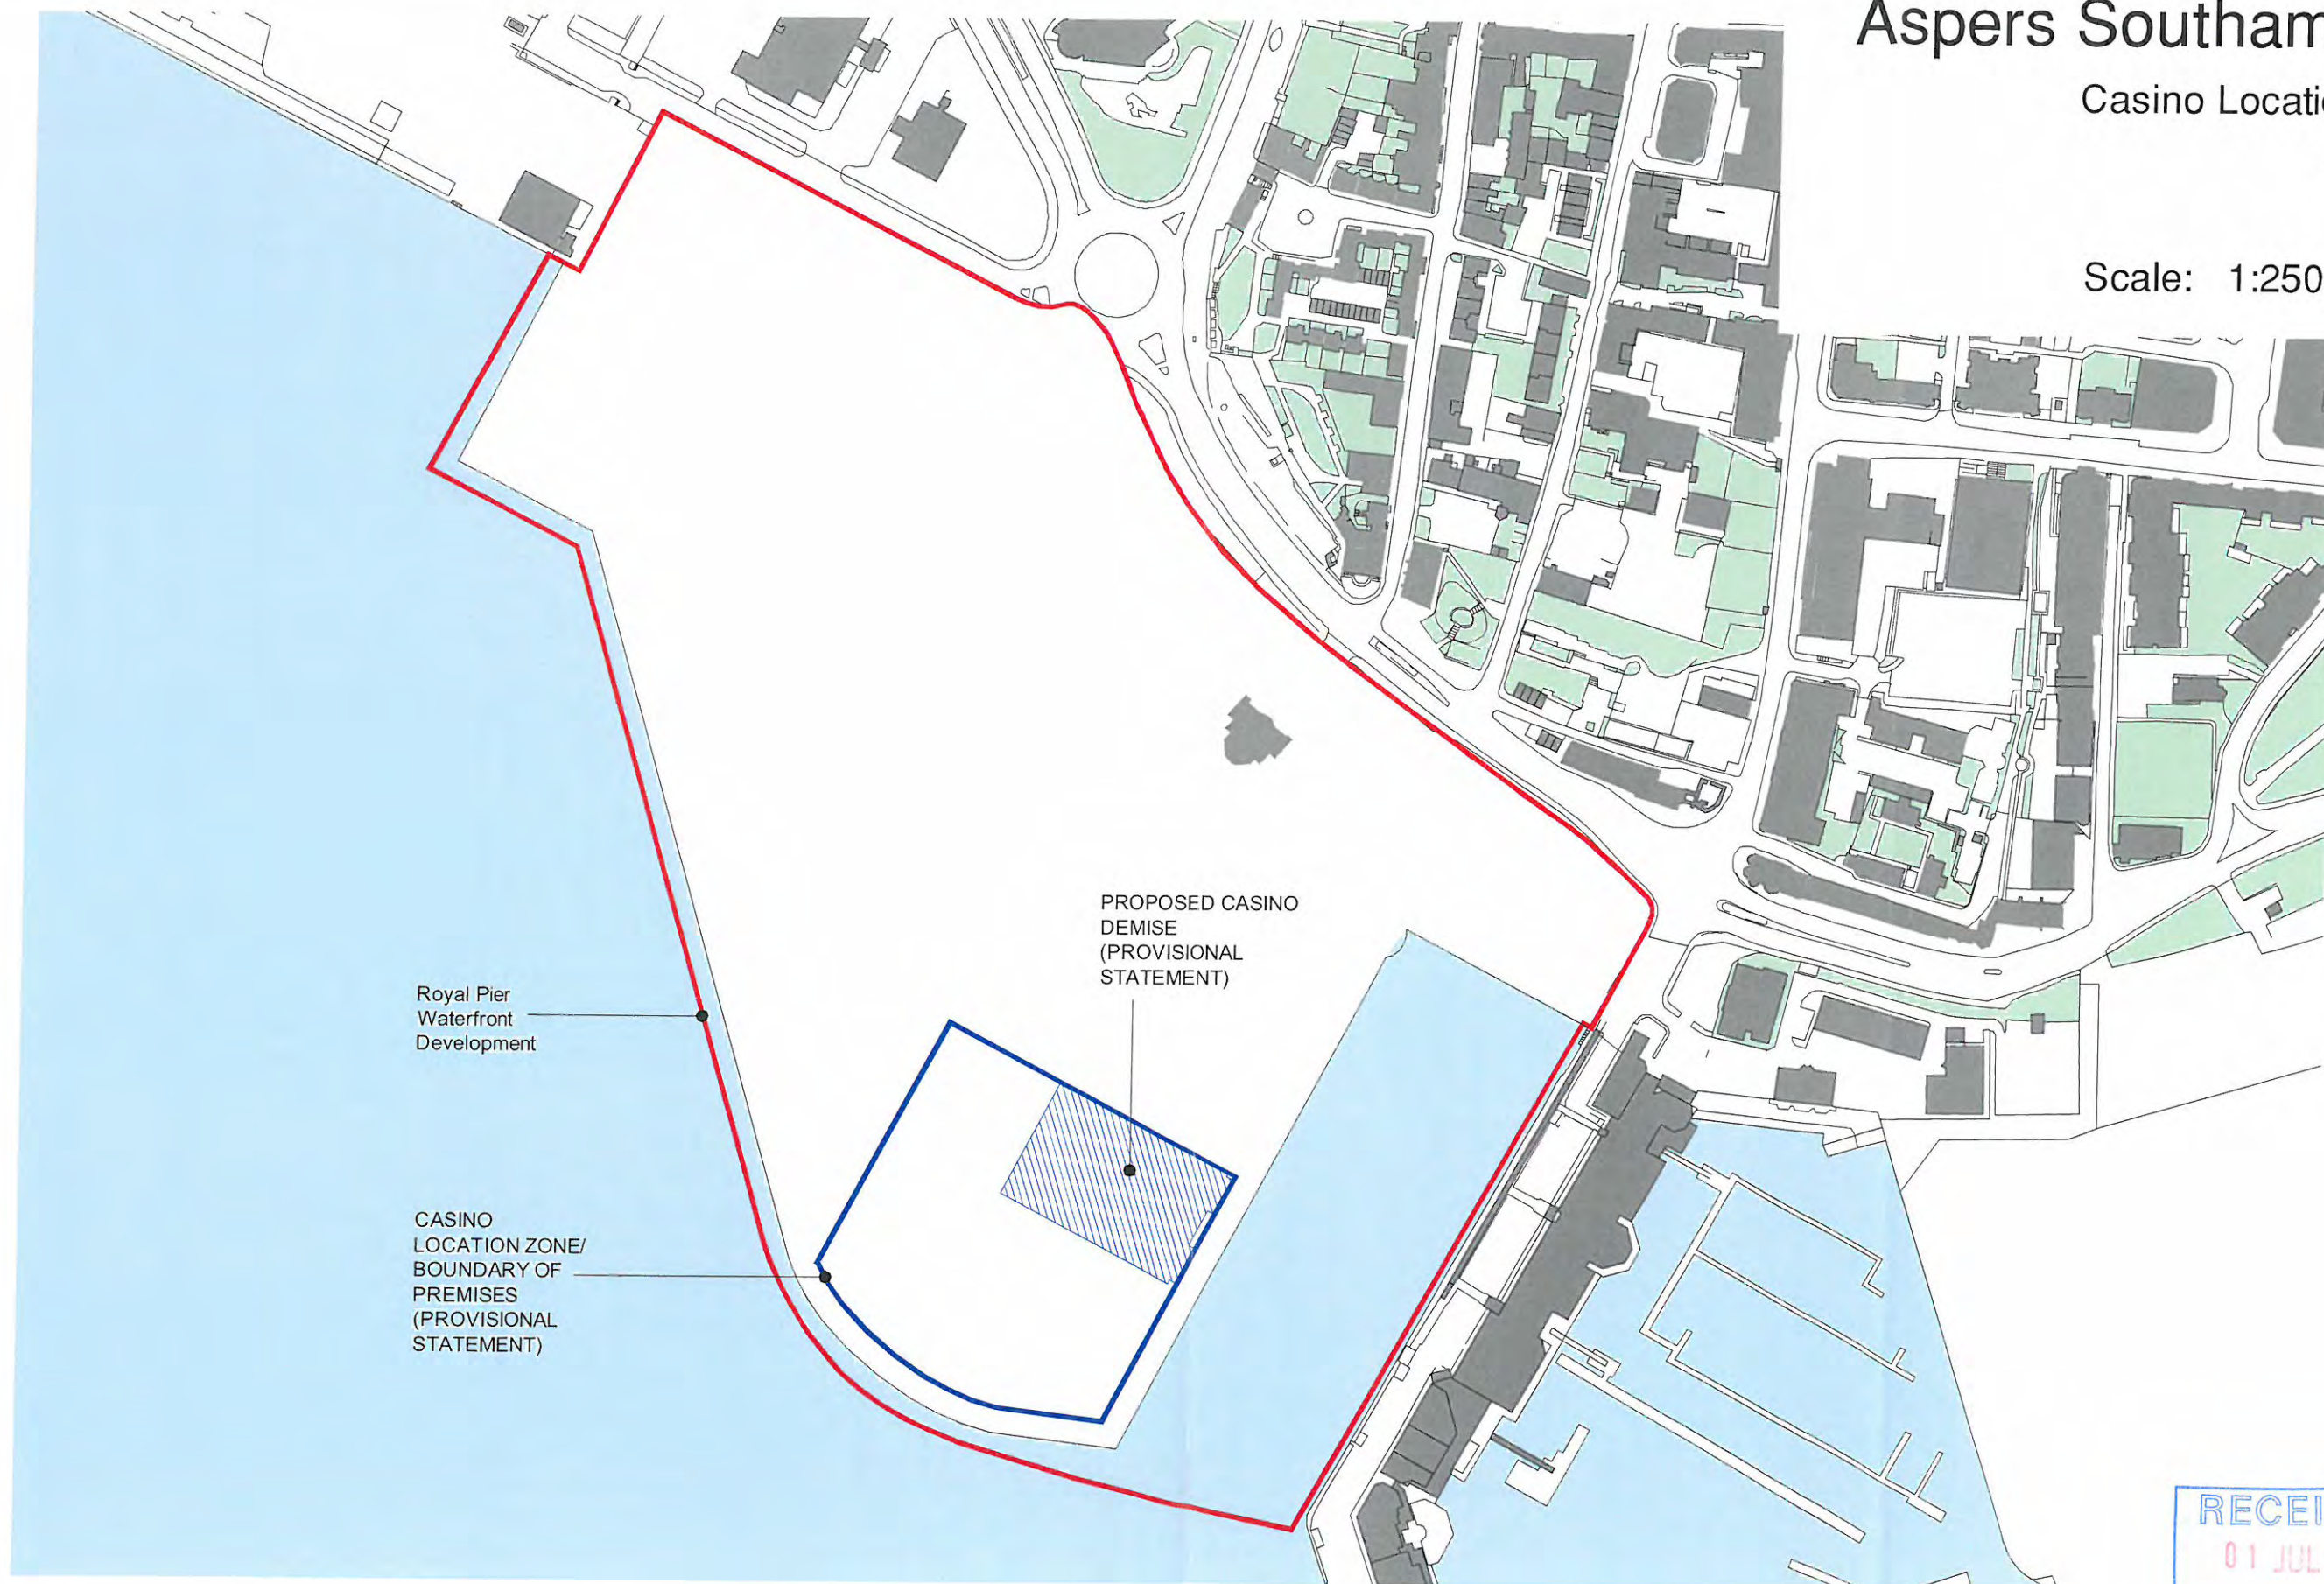

Royal Pier  
Waterfront  
Development

PROPOSED CASINO  
DEMISE  
(PROVISIONAL  
STATEMENT)

CASINO  
LOCATION ZONE/  
BOUNDARY OF  
PREMISES  
(PROVISIONAL  
STATEMENT)


RECEIVED  
01 JUL 2014

# Aspers Southampton


Stage 1

Scale: 1:500 @ A3

Licensing Key	
<span style="color: red;">■</span> Gambling	1339 sqm
<span style="color: purple;">■</span> Table Gaming	1000 sqm
<span style="color: yellow;">■</span> Non Gambling	668 sqm
Restaurant/Bar	(228 sqm)
Receptions/Circulation	(186 sqm)
Quiet Room	( 5 sqm)
Toilets	(159 sqm)
Terrace	( 90 sqm)
<span style="color: green;">■</span> Back of House ground level	754 sqm
Back of House mezzanine level	510 sqm
Overall Casino Demise Area	4271 sqm
<span style="color: blue;">—</span> Casino Demise Line	
<span style="color: red;">□</span> Location of Mezzanine Level	

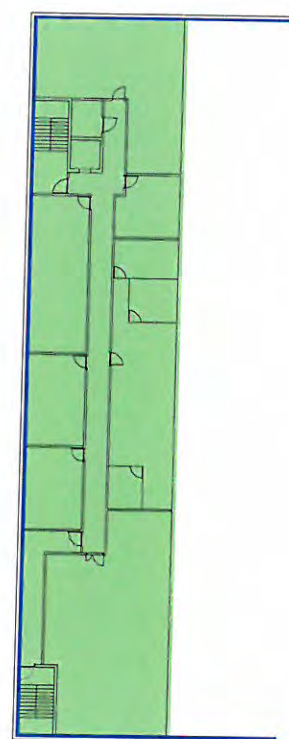

MEZZANINE FLOOR PLAN

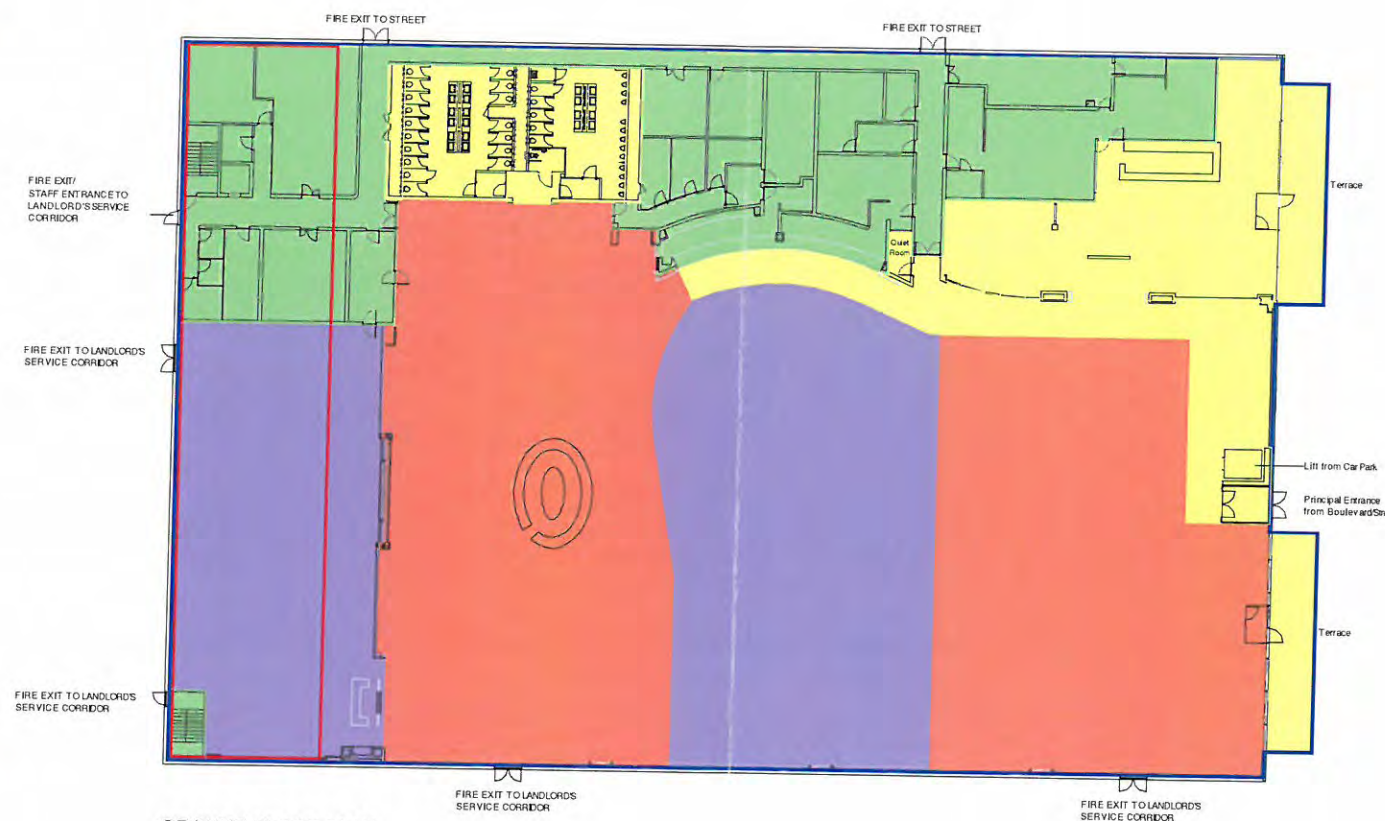

GROUND FLOOR PLAN

RECEIVED  
01 JUL 2014