

Planning and Rights of Way Panel

ADDITIONAL INFORMATION

Tuesday, 10th July, 2018
at 6.00 pm

ADDITIONAL INFORMATION RELATED TO THE LISTED REPORTS

Contacts

Ed Grimshaw
Democratic Support Officer
Tel: 023 8083 2390
Email: ed.grimshaw@southampton.gov.uk

ADDITIONAL INFORMATION

5 PLANNING APPLICATION - 18/00358/FUL - 182-184 BITTERNE RD WEST
(Pages 1 - 4)

Appendix 3

Monday, 2 July 2018

SERVICE DIRECTOR, LEGAL AND GOVERNANCE

10100374/1A

NB

- (1) ALL DIMENSIONS MUST BE TAKEN IN REFERENCE TO SCALED DIMENSIONS AND NOT DIMENSIONS AS TO BE CHECKED BEFORE WORK IS PUT IN HAND.
- (2) THIS DRAWING IS THE COPYRIGHT OF DANIELLS HARRISON CHARTERED SURVEYORS AND MUST NOT BE REPRODUCED OR USED WITHOUT THEIR WRITTEN PERMISSION.

PLANNING & SUSTAINABILITY
 17 MAR 2010

29 MAR 2010

31/03/2010

no	description	date	checked by


Project
 182-184 Bitterne Road West
 Southampton
 Hampshire

ID# GA Elevations
 Client Moor Construction


Scale 1:100 @A3
 Drawn by TW
 Date 11.03.10
 Job no 090616
 Drawn 103

Daniells Harrison
 CHARTERED SURVEYORS
 The Old Manor House
 Wickham Road
 Farnham
 PO16 7AR
 Tel: 01252 221111
 Fax: 01252 221111
 Email: gvh@dhs.co.uk
 www.dhs.co.uk


RICS
 Registered
 Valuers
 Auctioneers
 Planning
 Building Surveyors

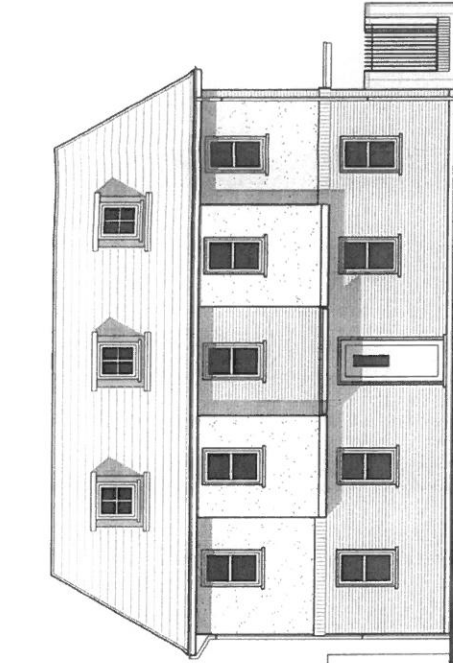


North Elevation

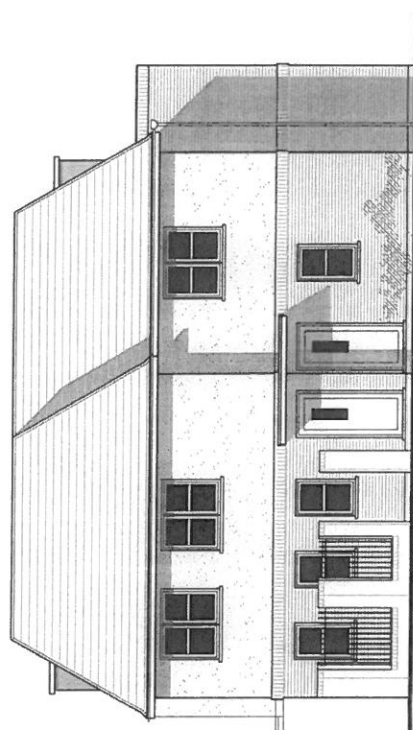


East Elevation

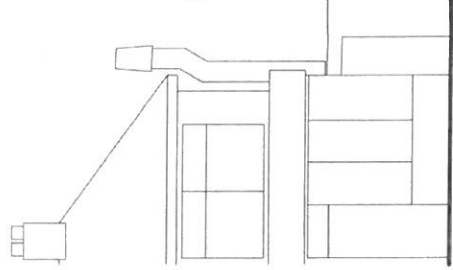


No. 186

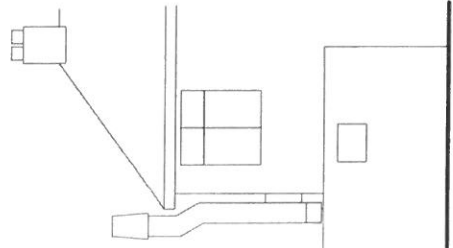

No. 186

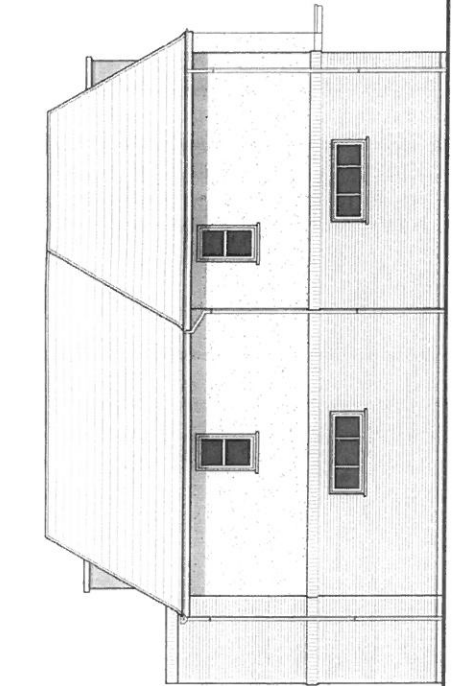


West Elevation

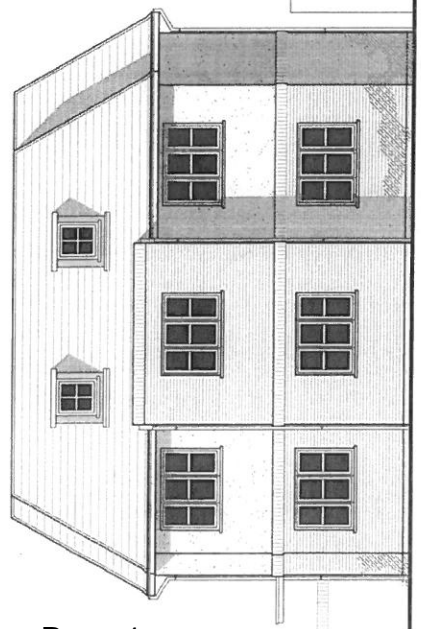

South Elevation

- Materials**
- Roof- Fibre Cement Slate, blue/ grey to 60° slope.
 High performance polymer type, grey to flat top section
 - Walls- Ground Floor: Facing brickwork, red multi.
 BOE soldier course.
 First Floor: Render, white/ cream.
 - Soffits/ Fascias- UPVC, white
 - Rainwater Goods- UPVC, black
 - Windows/ Doors- UPVC double glazed, white

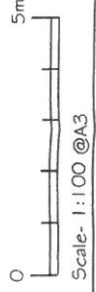

101005741 JM

NB
 (1) FIGURED DIMENSIONS MUST BE TAKEN IN ACCORDANCE WITH THE DIMENSIONS ARE TO BE CHECKED BEFORE WORK IS PUT IN HAND.
 (2) THIS DRAWING IS THE PROPERTY OF DANIELLS HARRISON CHARTERED SURVEYORS AND MUST NOT BE REPRODUCED OR USED WITHOUT THEIR WRITTEN PERMISSION.

PLANNING
 29 MAR 2010

no.	description	date	checked by
A	Cycle and Bin Store details added	24.03.10	

182-184 Bitterne Road West
 Southampton
 Hampshire


Title		Site Plan and Site Location Plan	
Client		Moor Construction	
Scale	1:100 / 1:1250 @A3	checked by	
Drawn by	TW	date	11.03.10
Job no.	090616	Plot no.	100
		Site	A

Daniells Harrison
 CHARTERED SURVEYORS
 The Old Manor House
 Wickham Road
 Fareham
 PO16 7AR
 Tel: 01329 221199
 Fax: 01329 221185
 Email: ps@dhes.co.uk
 www.dhes.co.uk


RICS
 Registered Chartered Surveyors
 Building Surveying Member




Site Location Plan
 Scale- 1:1250 @A3

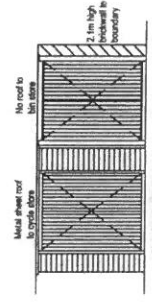



Cycle Store Elevation A
 Scale- 1:100 @A3

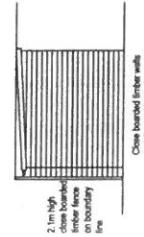

Cycle Store Elevation B
 Scale- 1:100 @A3

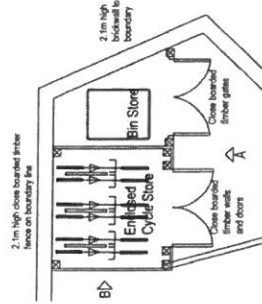

Communal Facilities Plan
 Scale- 1:100 @A3

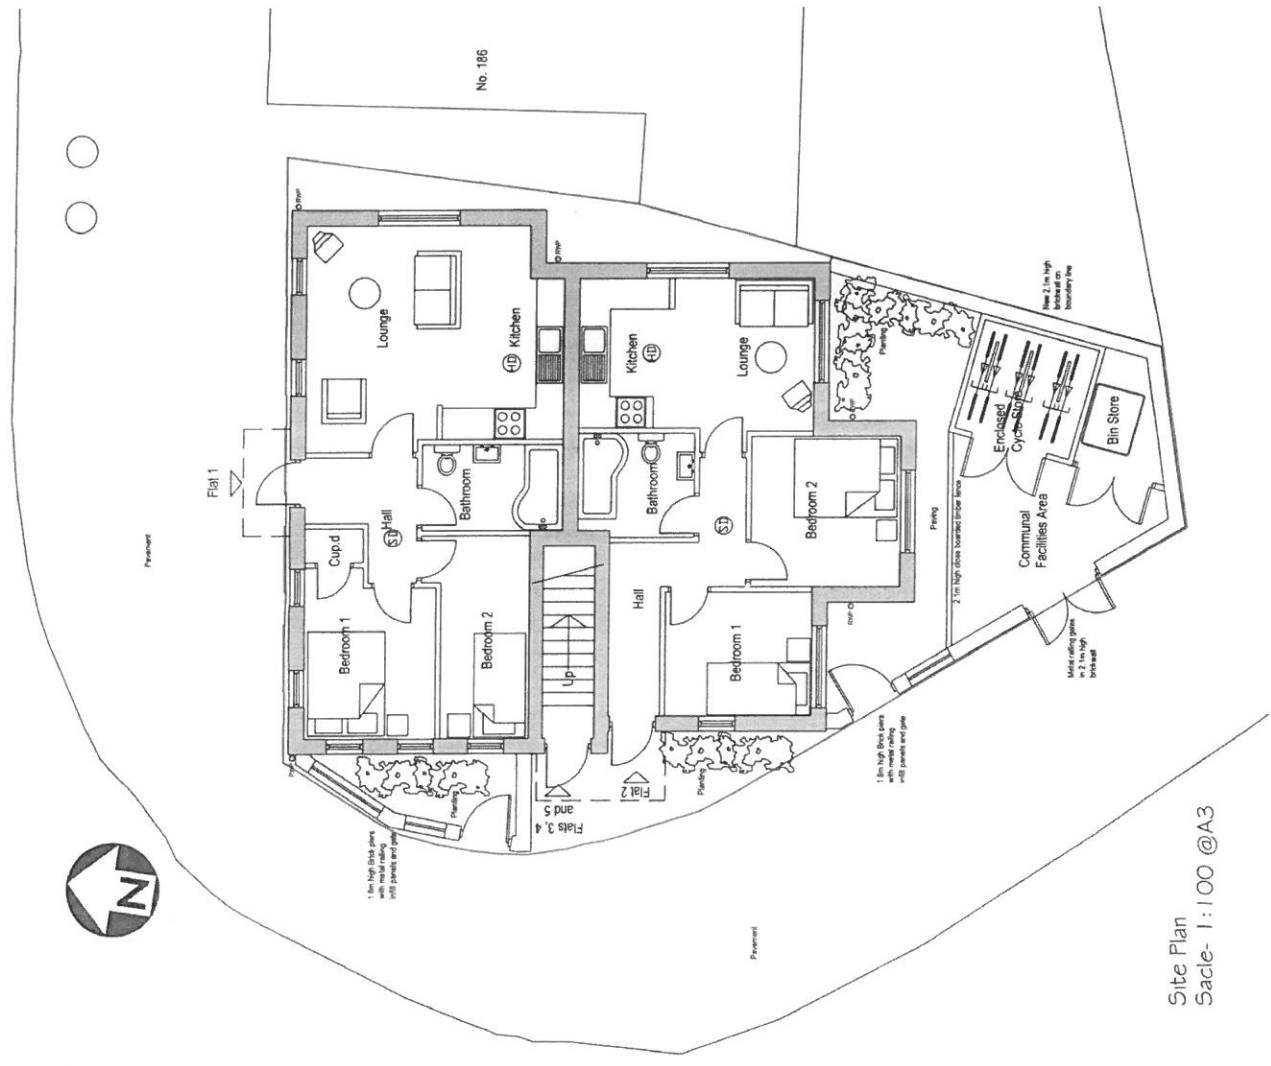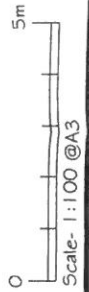


Site Plan
 Scale- 1:100 @A3


10100374/FW

ND

- (1) FIGURED DIMENSIONS MUST BE TAKEN IN PREFERENCE TO SCALED DIMENSIONS AND SITE DIMENSIONS ARE TO BE CHECKED BEFORE WORK IS PUT IN HAND.
- (2) THIS DRAWING IS THE COPYRIGHT OF DANIELS HARRISON CHARTERED SURVEYORS AND NO PART IS TO BE REPRODUCED OR USED WITHOUT THEIR WRITTEN PERMISSION.

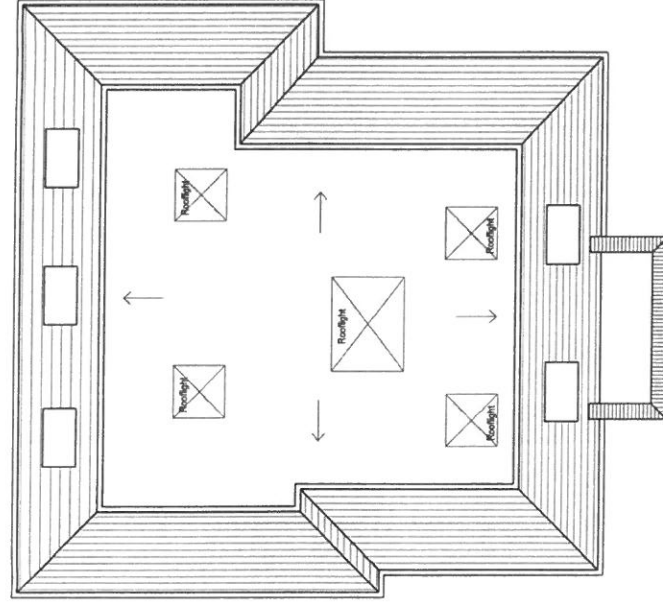


Roof Plan

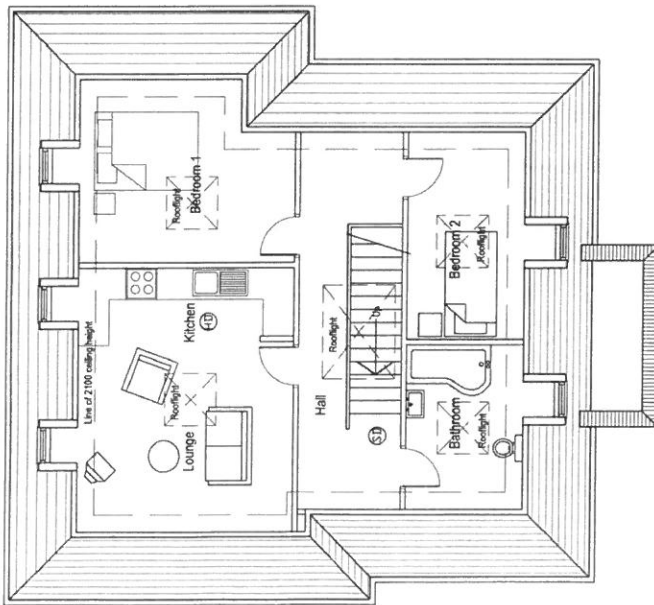

Second Floor Plan

Area Schedule	
Ground Floor-	
Flat 1:	2bed 46sqm
Flat 2:	2 bed 41sqm
First Floor	
Flat 3:	2bed 45sqm
Flat 4:	1bed 35sqm
Second Floor	
Flat 5:	2bed 67sqm

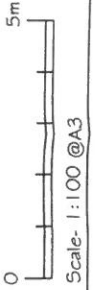

Scale - 1:100 @A3

PLANNING & SUSTAINABILITY
PLANNING & SUSTAINABILITY
 17 MAR 2010
PLANNING & SUSTAINABILITY
 29 MAR 2010

REV	DESCRIPTION	DATE	CHECKED BY

PROJECT
 182-184 Bitterne Road West
 Southampton
 Hampshire

TITLE
 GA Second Floor and Roof Plans

CLIENT
 Moor Construction

SCALE
 1:100 @A3

DRAWN BY
 TW

CHECKED BY
 TW

DATE
 11.03.10

JOB NO
 090616

DWG NO
 102

Daniells Harrison
 CHARTERED SURVEYORS

The Old Manor House
 Wickham Road
 Wickham
 Hampshire PO16 7AR
 www.dhics.co.uk

Tel: 01329 221199
 Fax: 01329 221185
 Email: gw@daniells.co.uk

RICS
 Registered Surveyors
 Planning & Building Services

10/00/574/PW

NB

- (1) ALL DIMENSIONS MUST BE TAKEN IN REFERENCE TO SCALING ON DRAWING. DIMENSIONS ARE TO BE CHECKED BEFORE WORK IS PUT IN HAND.
- (2) THIS DRAWING IS THE COPYRIGHT OF DANIELLS HARRISON (HANTS) LTD. AND MUST NOT BE REPRODUCED OR USED WITHOUT THEIR WRITTEN PERMISSION.

PLANNING & SUSTAINABILITY PLANNING
 17 MAR 2010
 29 MAR 2010

no	description	date	checked by


182-184 Bitterne Road West
 Southampton
 Hampshire

GA Ground and First Floor Plans
 Moor Construction


Scale	1:100 @A3
Drawn by	TW
Checked by	
Date	11.03.10
Proj no	090616
Draw no	101
Rev	

Daniells Harrison
 CHARTERED SURVEYORS
 The Old Manor House
 Wickham Road
 Fareham
 PO16 7AR
 Tel: 01329 221199
 Fax: 01329 221185
 Email: g@dhcs.co.uk
 www.dhcs.co.uk

RICS
 Registered Valuers
 Member of the Royal Institution of Chartered Surveyors

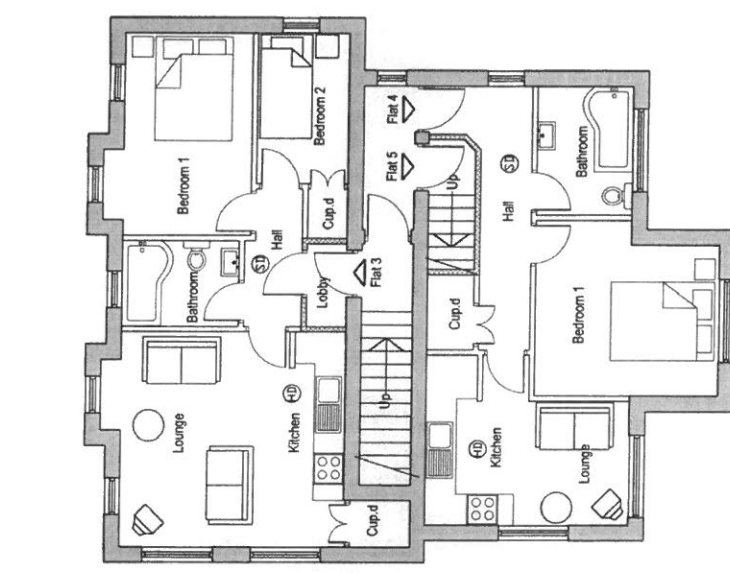

First Floor Plan

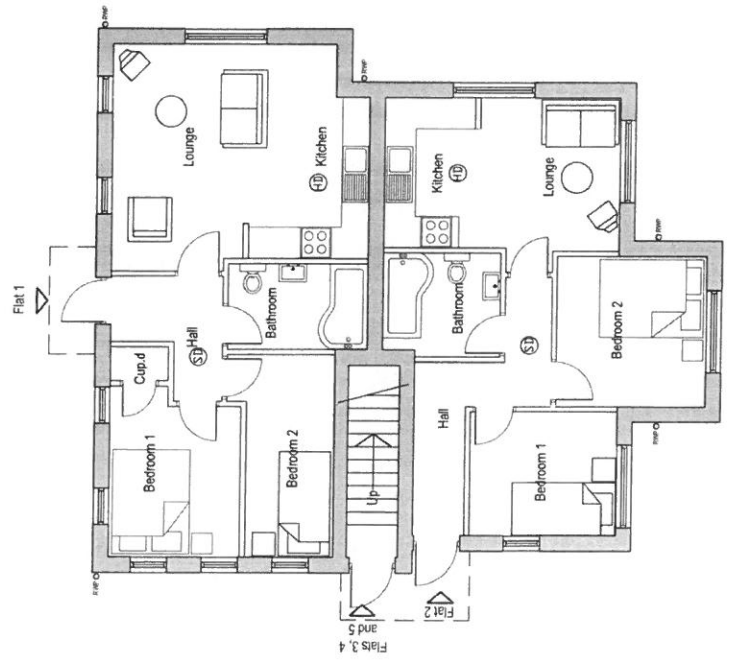

Ground Floor Plan

Area Schedule	
Ground Floor-	
Flat 1: 2bed	46sqm
Flat 2: 2 bed	41 sqm
First Floor	
Flat 3: 2bed	45sqm
Flat 4: 1bed	35sqm
Second Floor	
Flat 5: 2bed	67sqm