


- EXPECTED BOUNDARY OR PERIMETER OF THE CASINO
- EXTENT OF THE BOUNDARY OR PERIMETER OF THE PREMISES

RECEIVED
01 JUL 2014

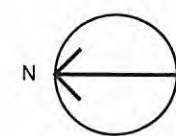

Date	Revision

CASINO PREMISES TO BE KNOWN AS GENTING CASINO AND TO BE CONSTRUCTED ON A PLOT OF LAND TO BE RECLAIMED FROM THE RIVER TEST (AND EXPECTED TO BE SITUATED AT BUILDING IDENTIFIED AS BUILDING RP 2.1), ROYAL PIER WATERFRONT, MAYFLOWER PARK, SOUTHAMPTON SO14 2AQ (AND AS MORE PARTICULARLY SHOWN ON THE SITE PLAN ACCOMPANYING THIS APPLICATION).



Title
PROPOSED LARGE CASINO SOUTHAMPTON APPLICATION PLAN - SITE PLAN

Date
 30.05.14

Scale
 1:1250 @ A1

Drawn
 DRR

Job no.
 GC-SOUTH


Drawing no.
 AP-03

Revision
 —

Derek Walker Associates Ltd
 Manor Farmhouse
 School Lane
 Haslemere Surrey GU43 5UY
 Telephone 01908 583152
 E mail design@dwa.dwp.com
dwa
 architecture design planning

© This drawing is copyright. Do not scale dimensions. Check dimensions on site.

RECEIVED
03 JUL 2014

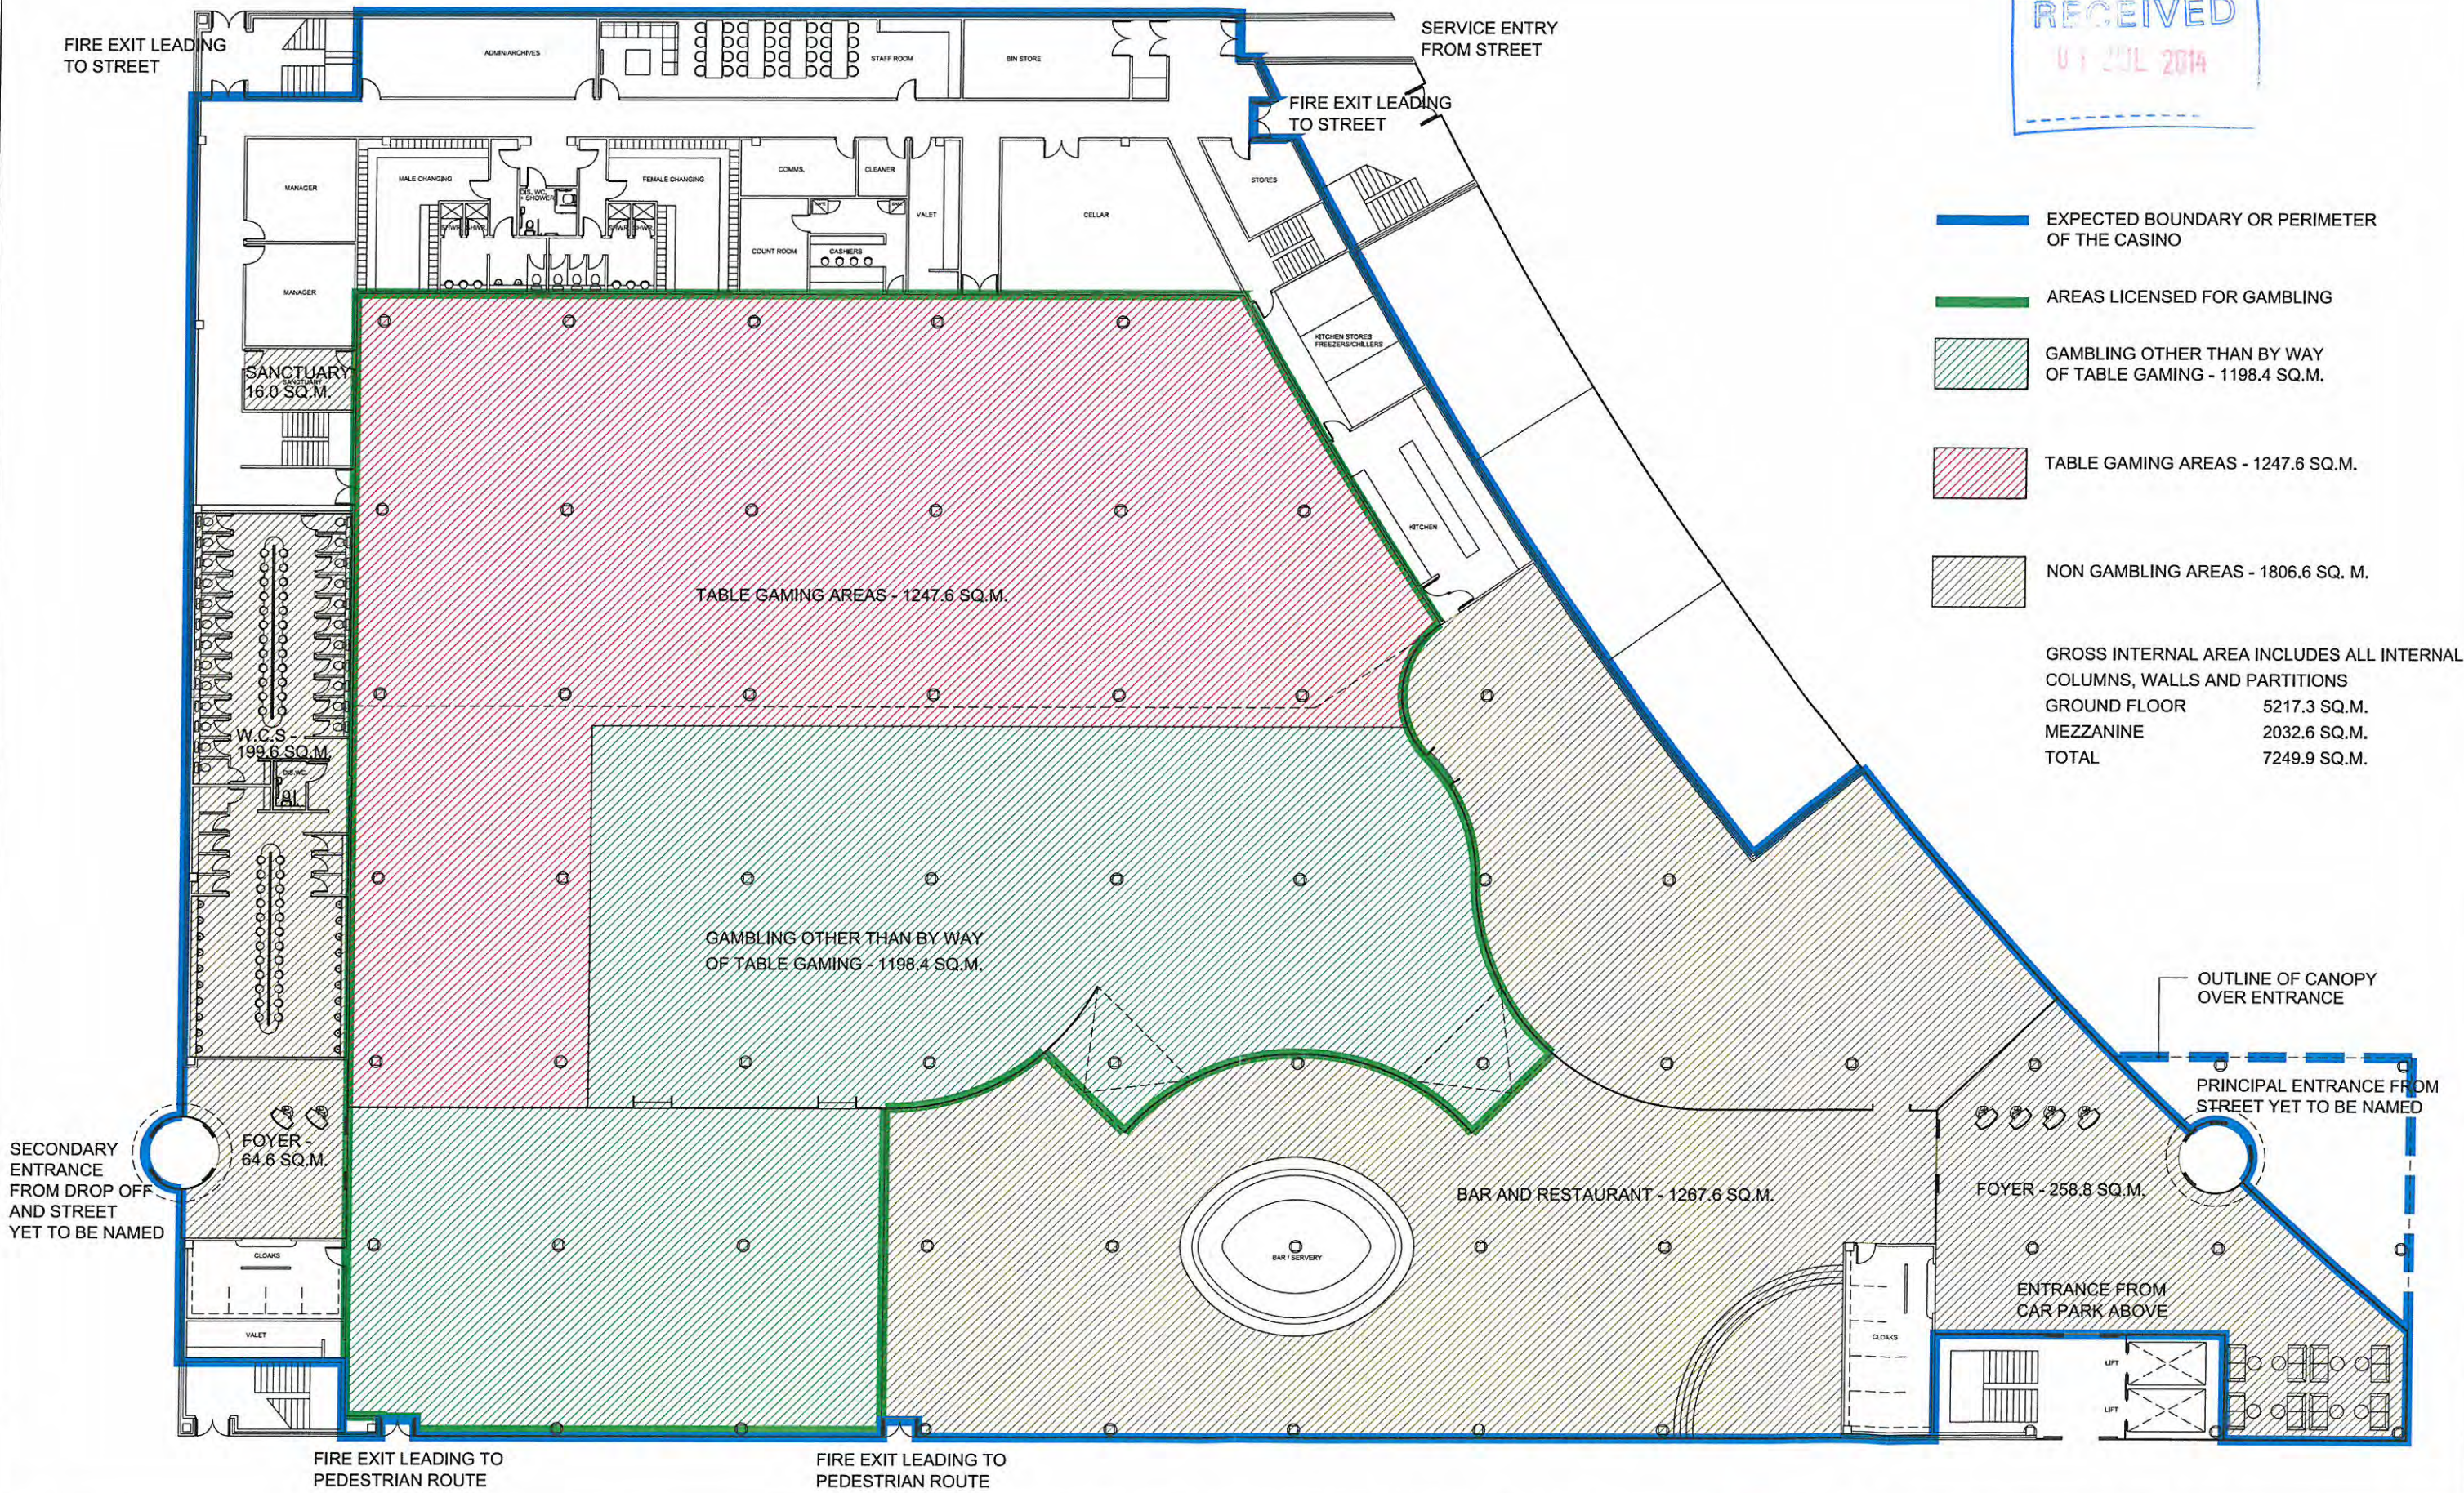

- EXPECTED BOUNDARY OR PERIMETER OF THE CASINO
- AREAS LICENSED FOR GAMBLING
- GAMBLING OTHER THAN BY WAY OF TABLE GAMING - 1198.4 SQ.M.
- TABLE GAMING AREAS - 1247.6 SQ.M.
- NON GAMBLING AREAS - 1806.6 SQ. M.

GROSS INTERNAL AREA INCLUDES ALL INTERNAL COLUMNS, WALLS AND PARTITIONS

GROUND FLOOR	5217.3 SQ.M.
MEZZANINE	2032.6 SQ.M.
TOTAL	7249.9 SQ.M.

Date	Revision

CASINO PREMISES TO BE KNOWN AS GENTING CASINO AND TO BE CONSTRUCTED ON A PLOT OF LAND TO BE RECLAIMED FROM THE RIVER TEST (AND EXPECTED TO BE SITUATED AT BUILDING IDENTIFIED AS BUILDING RP 2.1), ROYAL PIER WATERFRONT, MAYFLOWER PARK, SOUTHAMPTON SO14 2AQ (AND AS MORE PARTICULARLY SHOWN ON THE SITE PLAN ACCOMPANYING THIS APPLICATION).




Title
PROPOSED LARGE CASINO
SOUTHAMPTON
APPLICATION PLAN - GROUND FLOOR
ISSUE

Date
30.06.14
Scale
1:150 @ A1
Drawn
DRR

Job no.
GC-SOUTH
Drawing no.
AP-01
Revision



RECEIVED
01 JUL 2014

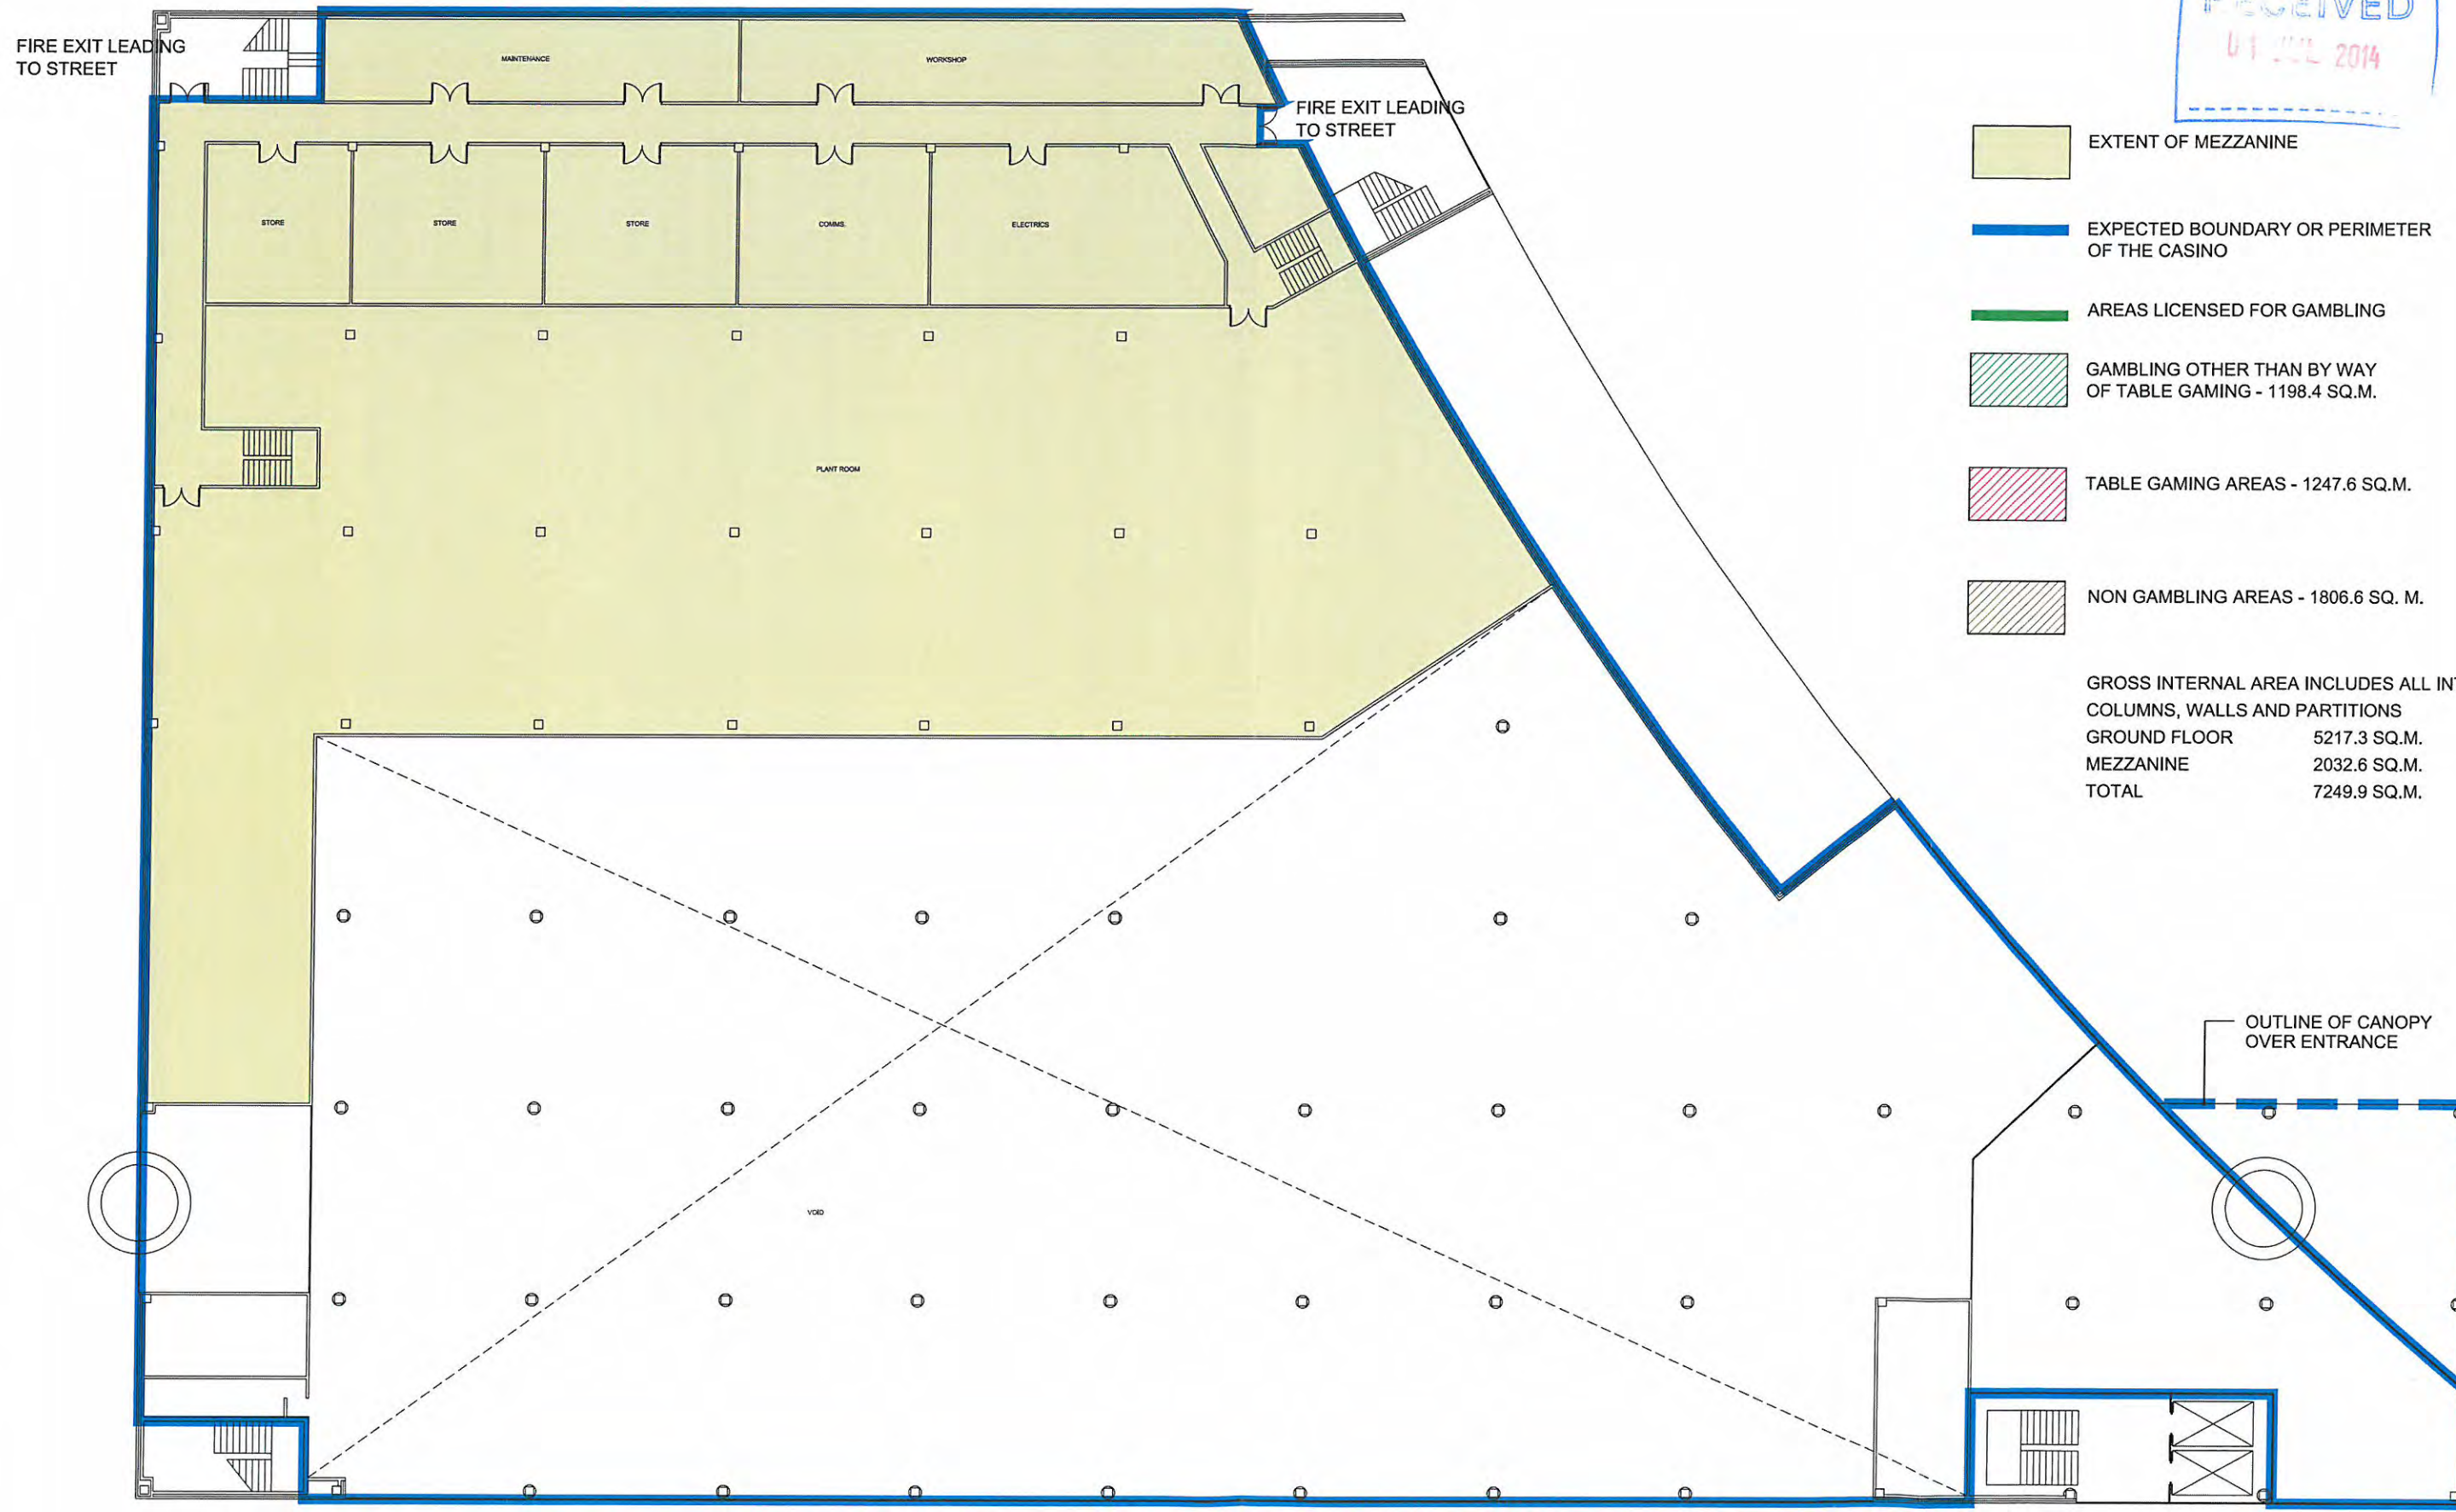

GROSS INTERNAL AREA INCLUDES ALL INTERNAL COLUMNS, WALLS AND PARTITIONS
 GROUND FLOOR 5217.3 SQ.M.
 MEZZANINE 2032.6 SQ.M.
 TOTAL 7249.9 SQ.M.

Date	Revision
-	-
-	-
-	-

CASINO PREMISES TO BE KNOWN AS GENTING CASINO AND TO BE CONSTRUCTED ON A PLOT OF LAND TO BE RECLAIMED FROM THE RIVER TEST (AND EXPECTED TO BE SITUATED AT BUILDING IDENTIFIED AS BUILDING RP 2.1), ROYAL PIER WATERFRONT, MAYFLOWER PARK, SOUTHAMPTON SO14 2AQ (AND AS MORE PARTICULARLY SHOWN ON THE SITE PLAN ACCOMPANYING THIS APPLICATION).



Title
 PROPOSED LARGE CASINO
 SOUTHAMPTON
 APPLICATION PLAN - MEZZANINE
 ISSUE

Date
 30.06.14
 Scale
 1:150 @ A1
 Drawn
 DRR

Job no.
 GC-SOUTH
 Drawing no.
 AP-02
 Revision
 -

