

10/00/574/PW

NB

- (1) FIGURED DIMENSIONS MUST BE TAKEN IN PREFERENCE TO SCALED DIMENSIONS AND SITE MEASUREMENTS TO BE CHECKED BEFORE WORK IS SET IN HAND.
- (2) THIS DRAWING IS THE COPYRIGHT OF DANIELLS HARRISON CONSULTANTS AND MUST NOT BE REPRODUCED OR USED WITHOUT THEIR WRITTEN PERMISSION.

PLANNING &

17 MAR 2010

SUSTAINABILITY  
PLANNING

29 MAR 2010

3/10

182-184 Bitterne Road West  
Southampton  
Hampshire

GA Ground and First Floor Plans


Client Moor Construction

Scale 1:100 @A3


Drawn by	TW	Checked by	
Date	11.03.10	Date	
Job no	090616	Log no	101

**Daniells Harrison**  
**CHARTERED SURVEYORS**  
 The Old Manor House  
 Wickham Road  
 Farnham  
 PO16 7AR  
 Tel: 01257 221199  
 Fax: 01257 221195  
 Email: [info@dhs.co.uk](mailto:info@dhs.co.uk)  
[www.dhs.co.uk](http://www.dhs.co.uk)

**RICS**  
 Registered Surveyors  
 Building Services

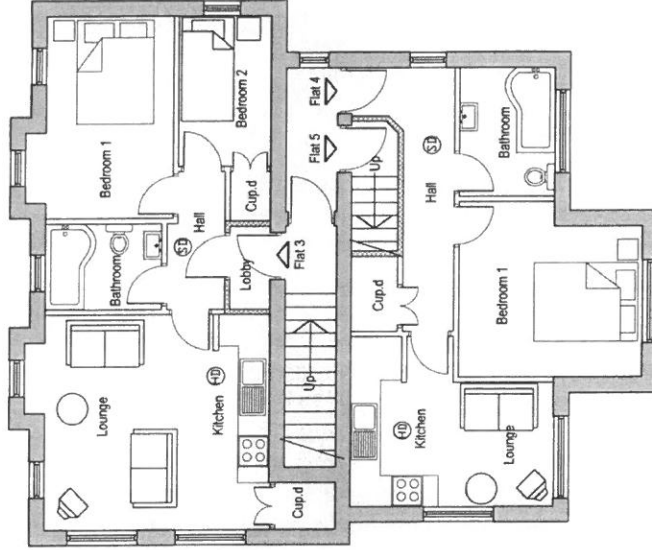


First Floor Plan

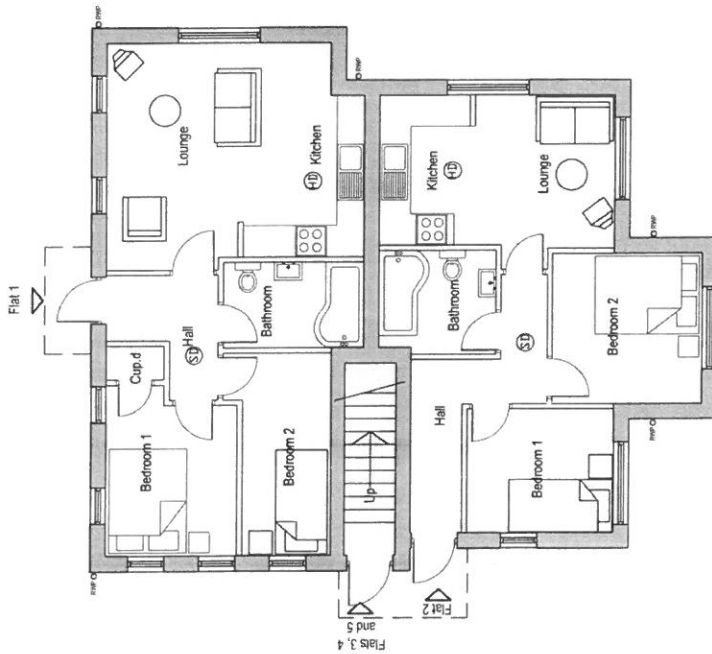

Ground Floor Plan

Area Schedule	
Ground Floor-	
Flat 1: 2bed	46sqm
Flat 2: 2 bed	41sqm
First Floor	
Flat 3: 2bed	45sqm
Flat 4: 1bed	35sqm
Second Floor	
Flat 5: 2bed	67sqm

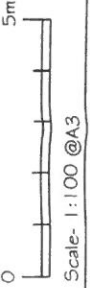

10100374/AM

NB

(1) FIGURED DIMENSIONS MUST BE TAKEN IN PREFERENCE TO SCALED DIMENSIONS AND SIZE DIMENSIONS ARE TO BE CHECKED BEFORE WORK IS PUT IN HAND.

(2) THIS DRAWING IS THE COPYRIGHT OF DANIELLS HARRISON CHARTERED SURVEYORS. ANY REPRODUCTION OR USE WITHOUT THEIR WRITTEN PERMISSION.

**PLANNING & SUSTAINABILITY**

17 MAR 2010

29 MAR 2010

rev	description	date	drawn by	checked by

PROJECT  
182-184 Bitterne Road West  
Southampton  
Hampshire

TITLE  
GA Elevations

DATE  
Moor Construction

SCALE  
1:100 @A3

DESIGNED BY  
TW

CHECKED BY  
11.03.10

DATE  
090616

FIG NO  
103

JOB NO  
090616

REV  
103


**Daniells Harrison**  
CHARTERED SURVEYORS

The Old Manor House  
Wickham Road  
Farnham  
PO16 7AK  
www.dhcs.co.uk

Tel: 01259 221199  
Fax: 01259 221185  
Email: gpe@dhcs.co.uk


Architectural Services  
Historic Building  
Project Management  
Building Surveying Services

**RICS**

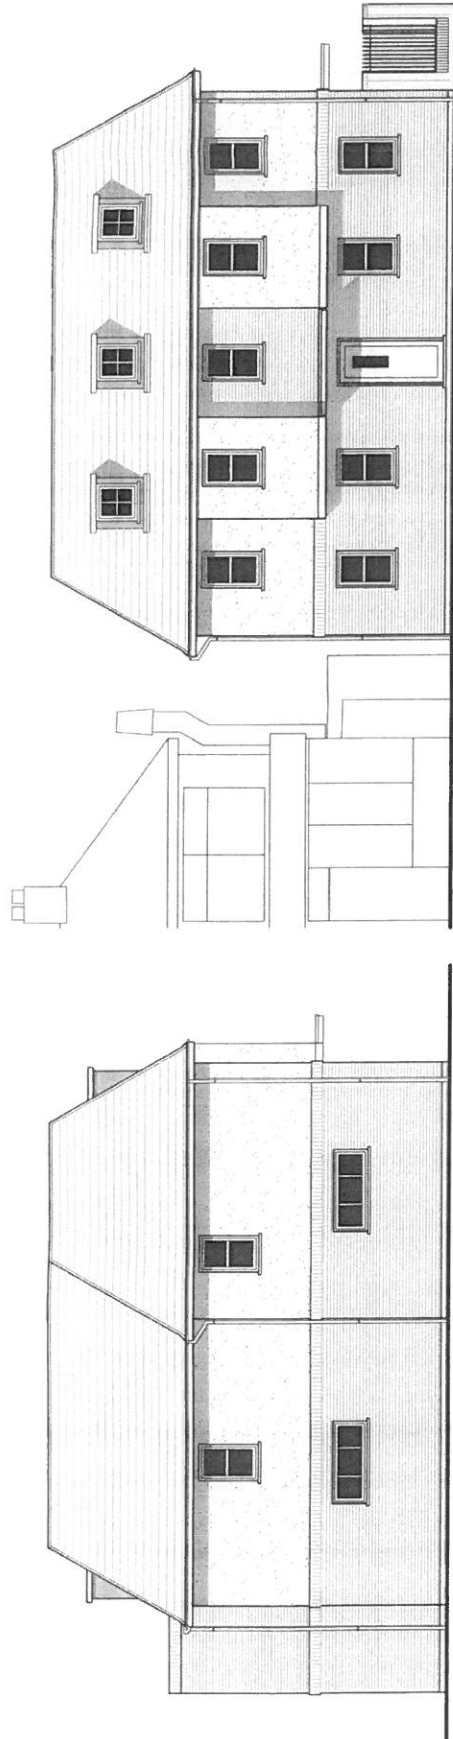

West Elevation

North Elevation

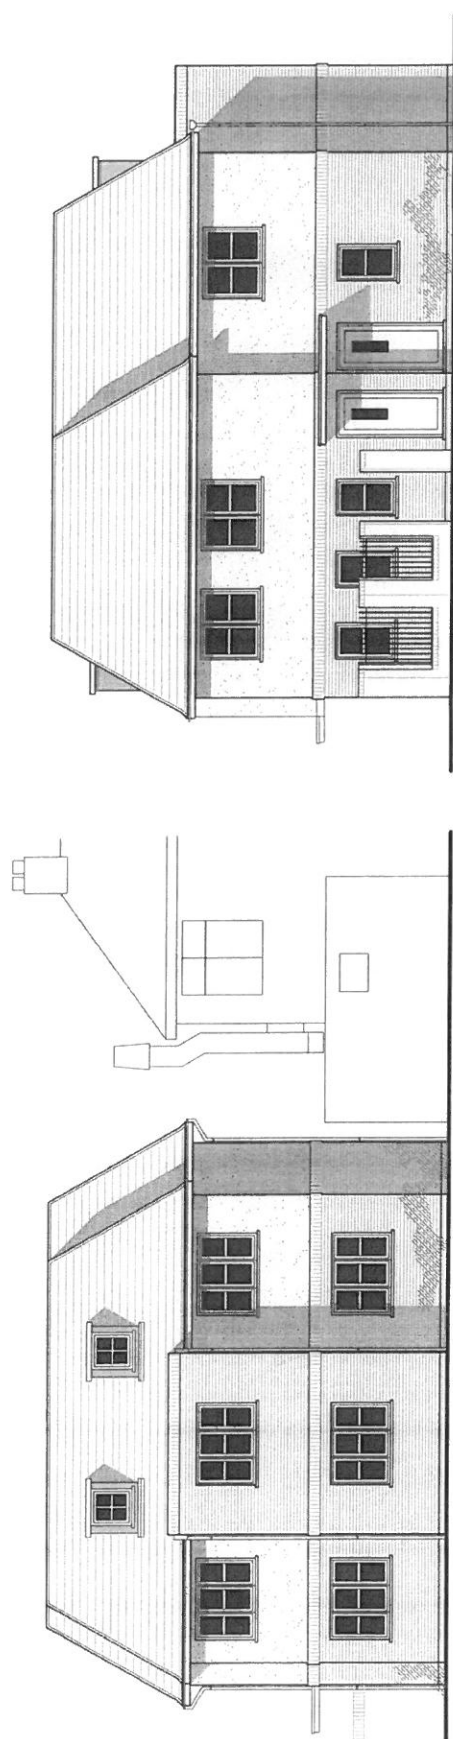

South Elevation

East Elevation

**Materials**


Roof- Fibre Cement Slate, blue/ grey to 60° slope.  
High performance polymer type, grey to flat top section

Walls- Ground Floor: Facing brickwork, red multi.  
BOE soldier course.  
First Floor: Render, white/ cream.

Soffits/ Fascias- UPVC, white

Rainwater Goods- UPVC, black

Windows/ Doors- UPVC double glazed, white

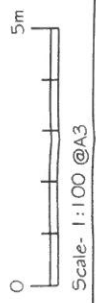

10/00574/1M

**PLANNING**  
29 MAR 2010

PROJECT: 182-184 Bitterne Road West  
Southampton  
Hampshire

client: Moor Construction

Site: Site Plan and Site Location Plan

SCALE: 1:100 / 1:1250 @A3

drawn by: TW  
checked by: [ ]  
date: 11.03.10

APP NO: 090616  
APP NO: 100  
REV: A

DATE: 24.03.10

checked by: [ ]  
date: [ ]

PROJECT: 182-184 Bitterne Road West  
Southampton  
Hampshire

client: Moor Construction

Site: Site Plan and Site Location Plan

SCALE: 1:100 / 1:1250 @A3

drawn by: TW  
checked by: [ ]  
date: 11.03.10

APP NO: 090616  
APP NO: 100  
REV: A

DATE: 24.03.10

checked by: [ ]  
date: [ ]

**Daniells Harrison**  
CHARTERED SURVEYORS

The Old Manor House  
Wickham Road  
Fordingbridge  
PO14 7AR


Tel: 01329 221199  
Fax: 01329 221185  
Email: p@dhcs.co.uk  
www.dhcs.co.uk

Architectural Services  
Historic Buildings  
Building Services


**RICS**




Site Location Plan  
Scale- 1:1250 @A3

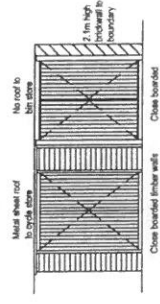



Cycle Store Elevation A  
Scale- 1:100 @A3

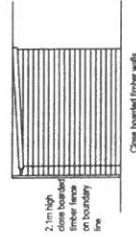

Cycle Store Elevation B  
Scale- 1:100 @A3

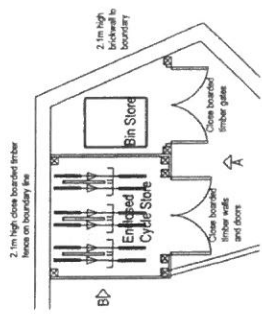

Communal Facilities Plan  
Scale- 1:100 @A3

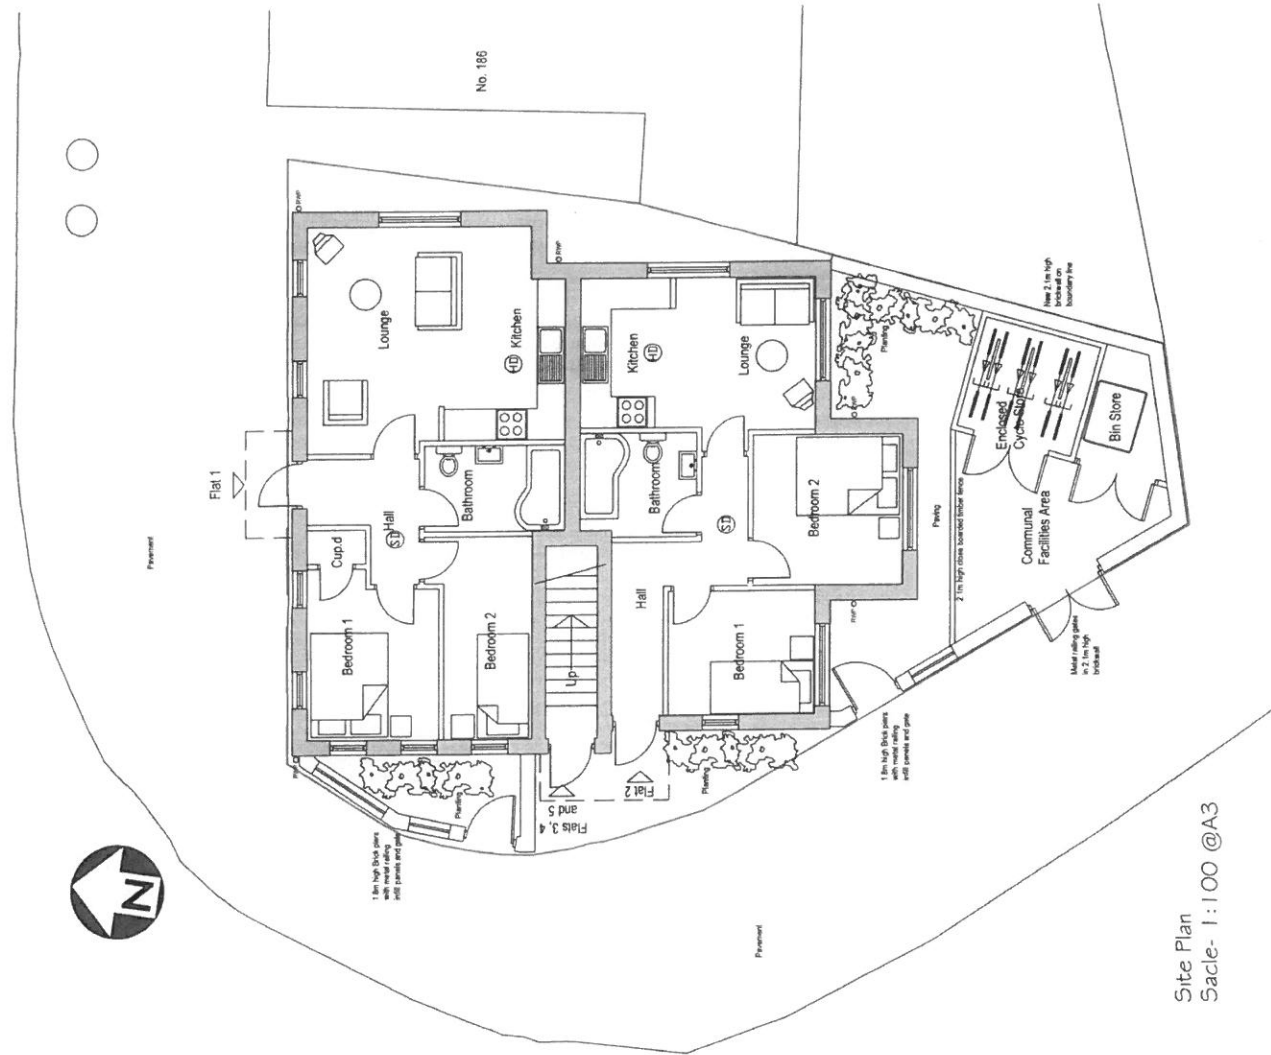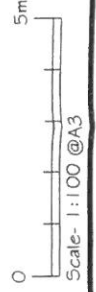

Site Plan  
Scale- 1:100 @A3

NB (1) FIGURED DIMENSIONS MUST BE TAKEN IN PREFERENCE TO SCALED DIMENSIONS AND SITE DIMENSIONS ARE TO BE CHECKED BEFORE WORK IS PUT IN HAND.  
(2) THIS DRAWING IS THE COPYRIGHT OF DANIELLS HARRISON CHARTERED SURVEYORS AND IS NOT TO BE REPRODUCED OR COPIED WITHOUT THEIR WRITTEN PERMISSION.

10100374/RM

NB

- (1) ALL DIMENSIONS MUST BE TAKEN IN REFERENCE TO SAVED DIMENSIONS AND SITE DIMENSIONS ARE TO BE CHECKED BEFORE WORK IS PUT IN HAND.
- (2) THIS DRAWING IS THE COPYRIGHT OF DANIELLS HARRISON (A CHARTERED SURVEYOR) AND MUST NOT BE REPRODUCED OR USED WITHOUT THEIR WRITTEN PERMISSION.

PLANNING &  
17 MAR 2010  
SUSTAINABILITY  
PLANNING &  
29 MAR 2010

REV	DESCRIPTION	DATE	BY


PROJECT  
182-184 Bitterne Road West  
Southampton  
Hampshire

TITLE  
GA Second Floor and Roof Plans  
CLIENT  
Moor Construction


SCALE  
1:100 @A3  
DRAWN BY  
TW  
CHECKED BY  
TW  
DATE  
11.03.10  
JOB NO  
090616  
REV NO  
102

**Daniells Harrison**  
CHARTERED SURVEYORS  
The Old Manor House  
Wickham Road  
Fresbury  
PO16 7AR  
Tel: 01329 231999  
Fax: 01329 221185  
Email: p@drhcs.co.uk  
www.drhcs.co.uk

**RICS**  
Registered  
Member  
RICS  
Professional Building Surveying Services

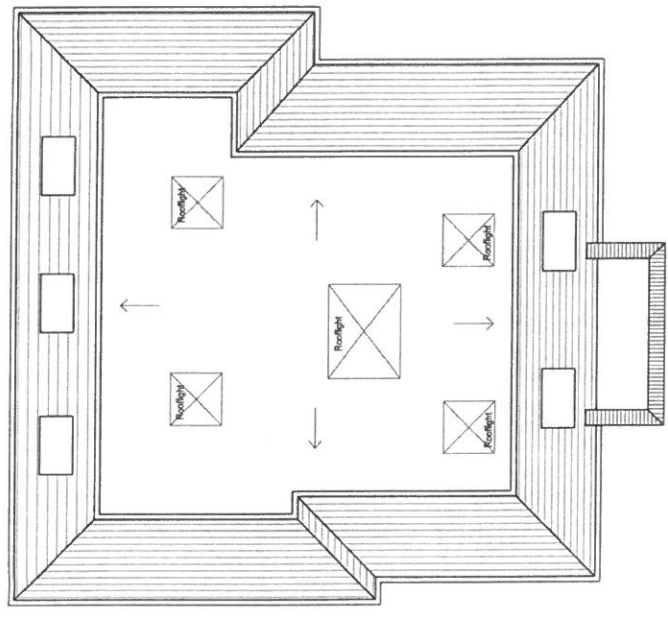

Roof Plan

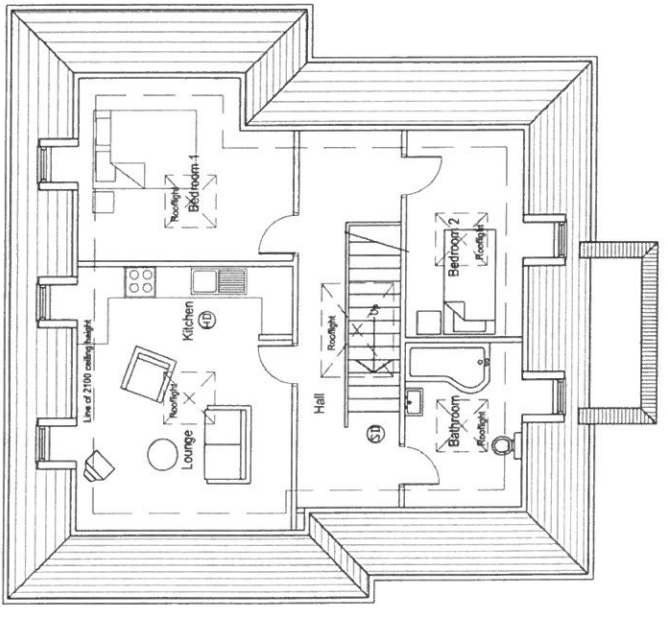

Second Floor Plan

Area Schedule	
Ground Floor-	
Flat 1: 2bed	46sqm
Flat 2: 2 bed	41sqm
First Floor	
Flat 3: 2bed	45sqm
Flat 4: 1bed	35sqm
Second Floor	
Flat 5: 2bed	67sqm

