

10100374/1W

NB

(1) ALL DIMENSIONS MUST BE TAKEN IN REFERENCE TO SCALED DIMENSIONS AND NOT TO PUT IN HAND.
 (2) THIS DRAWING IS THE COPYRIGHT OF DANIELLS HARRISON CHARTERED SURVEYORS AND MUST NOT BE REPRODUCED OR USED WITHOUT THEIR WRITTEN PERMISSION.

PLANNING &
 17 MAR 2010
 SUSTAINABILITY

29 MAR 2010

31/03/2010

no	description	date	checked by

Project
 182-184 Bitterne Road West
 Southampton
 Hampshire

ID#
 GA Elevations

Client
 Moor Construction

Scale
 1:100 @A3

Drawn by
 TW

Checked by
 TW


Date
 11.03.10

Job no
 090616

Draw no
 103


Daniells Harrison
 CHARTERED SURVEYORS
 The Old Manor House
 Wickham Road
 Farnham
 PO16 7AR
 Tel: 01252 221199
 Fax: 01252 221185
 Email: gvh@dihes.co.uk
 www.dihes.co.uk

RICS
 Registered Firm
 Member of the
 Royal Institution of
 Chartered Surveyors

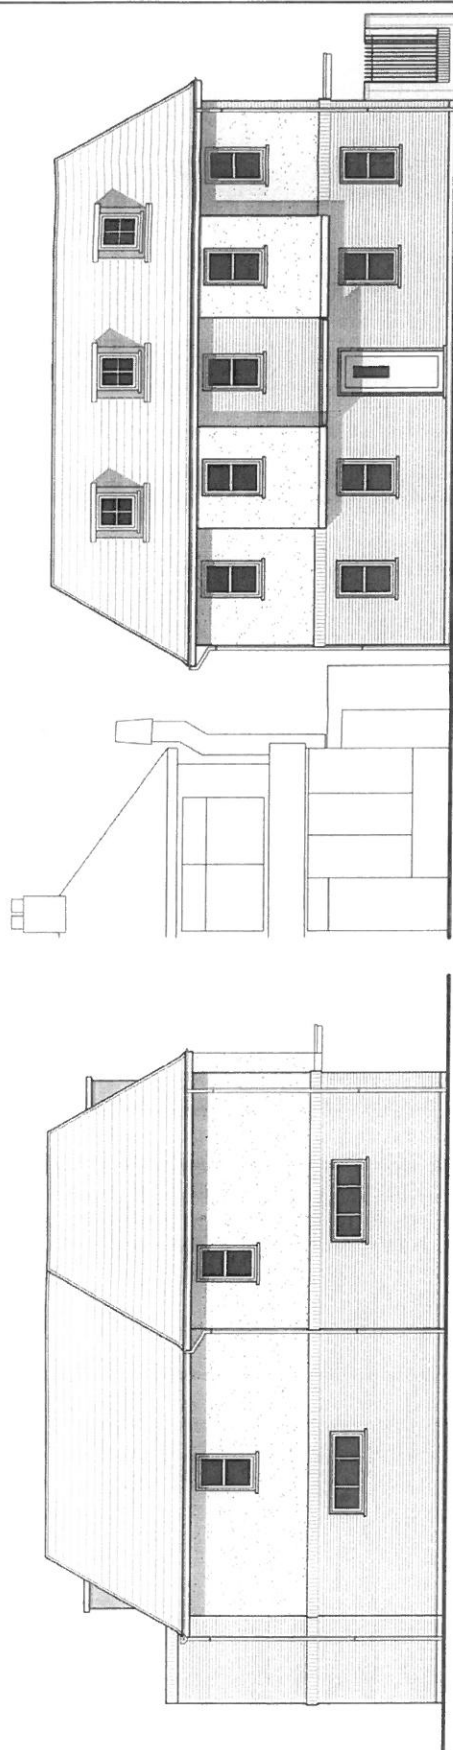

North Elevation

No. 186

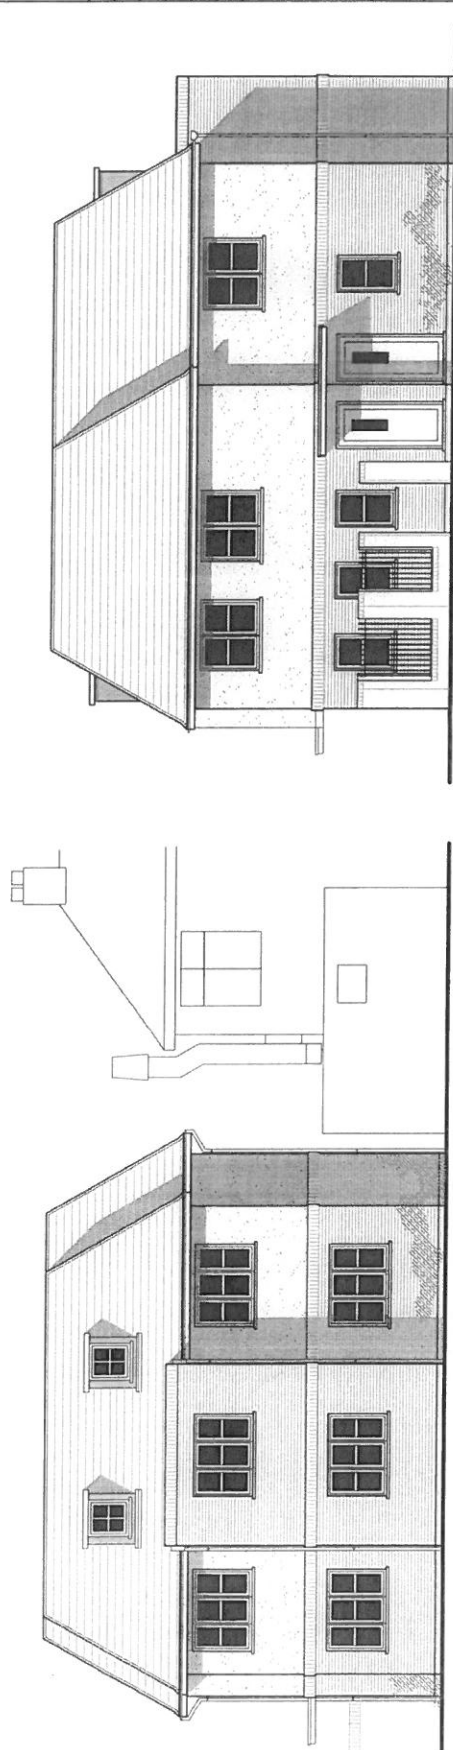


East Elevation

No. 186

South Elevation

- Materials**
- Roof- Fibre Cement Slate, blue/ grey to 60° slope.
 High performance polymer type, grey to flat top section
 - Walls- Ground Floor: Facing brickwork, red multi.
 BOE soldier course.
 - First Floor: Render, white/ cream.
 - Soffits/ Fascias- UPVC, white
 - Rainwater Goods- UPVC, black
 - Windows/ Doors- UPVC double glazed, white

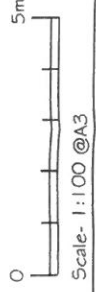

101005741 DW

NB

- (1) FIGURED DIMENSIONS MUST BE TAKEN IN ACCORDANCE WITH THE DIMENSIONS ARE TO BE CHECKED BEFORE WORK IS PUT IN HAND.
- (2) THIS DRAWING IS THE PROPERTY OF DANIELLS HARRISON CHARTERED SURVEYORS AND MUST NOT BE REPRODUCED OR USED WITHOUT THEIR WRITTEN PERMISSION.

PLANNING
29 MAR 2010

no.	description	date	checked by
A	Cycle and Bin Store details added	24.03.10	

182-184 Bitterne Road West
Southampton
Hampshire


Title		Site Plan and Site Location Plan	
Client		Moor Construction	
Scale	1:100 / 1:1250 @A3	checked by	TW
Drawn by	TW	date	11.03.10
Job no.	090616	Plot no.	100
		Site	A

Daniells Harrison
CHARTERED SURVEYORS
The Old Manor House
Wickham Road
Fareham
PO16 7AR
Tel: 01329 221199
Fax: 01329 221185
Email: ps@dhes.co.uk
www.dhes.co.uk


RICS
The Institution of Chartered Surveyors
Professional Regulation
Building, Surveying, Valuation




Site Location Plan
Scale- 1:1250 @A3

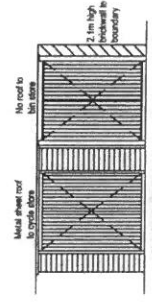



Cycle Store Elevation A
Scale- 1:100 @A3

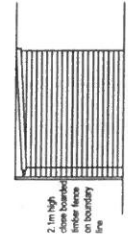

Cycle Store Elevation B
Scale- 1:100 @A3

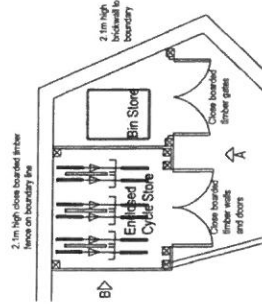

Communal Facilities Plan
Scale- 1:100 @A3

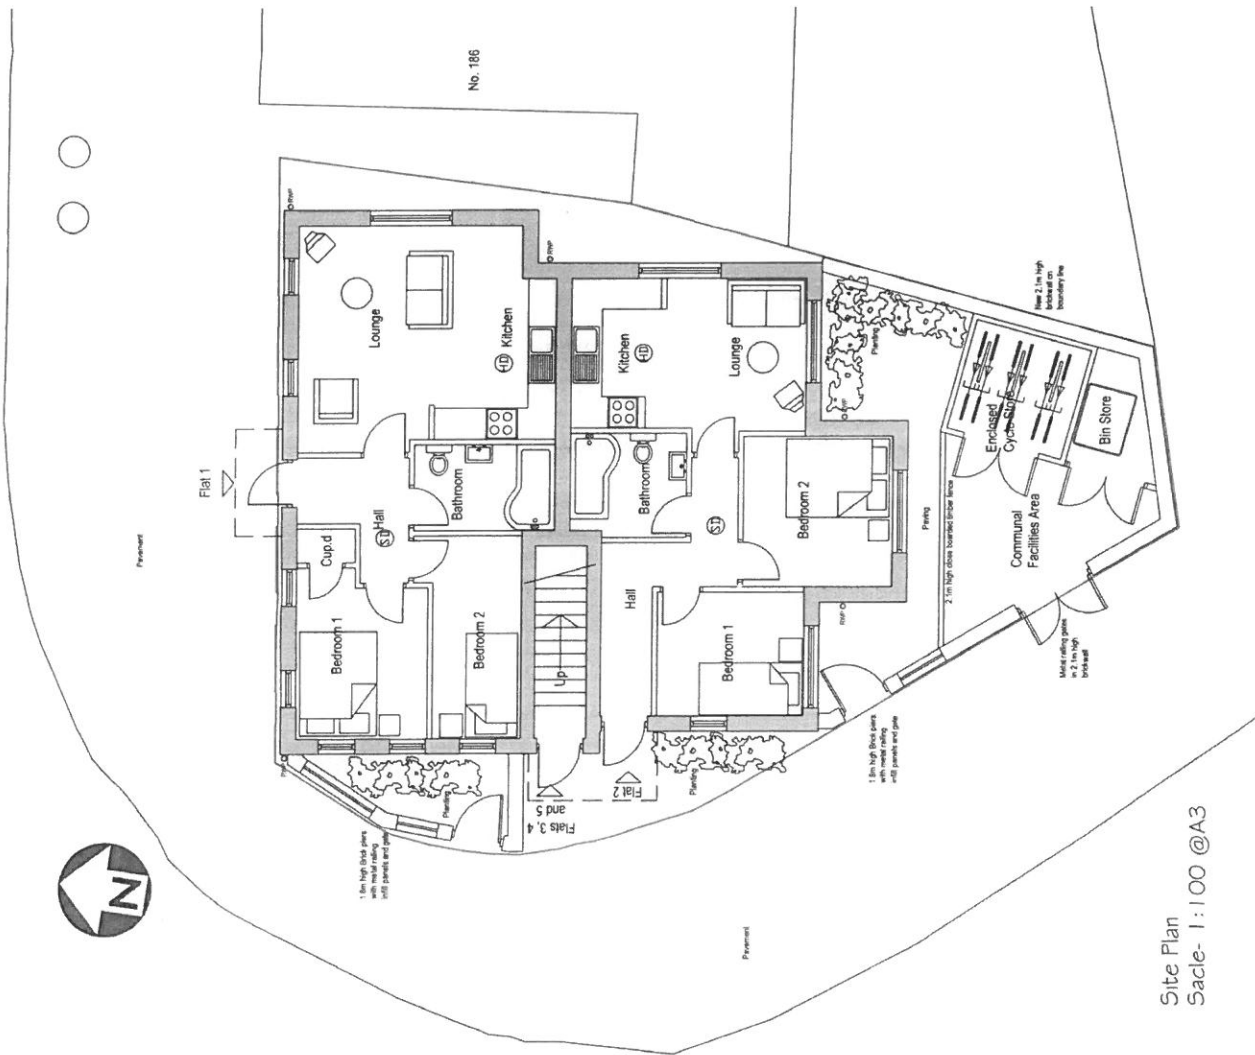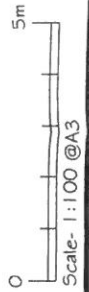

Site Plan
Scale- 1:100 @A3

10100374/FW

ND

- (1) FIGURED DIMENSIONS MUST BE TAKEN IN PREFERENCE TO SCALED DIMENSIONS AND SITE DIMENSIONS ARE TO BE CHECKED BEFORE WORK IS PUT IN HAND.
- (2) THIS DRAWING IS THE COPYRIGHT OF DANIELS HARRISON CHARTERED SURVEYORS AND NO PART IS TO BE REPRODUCED OR USED WITHOUT THEIR WRITTEN PERMISSION.

PLANNING &
17 MAR 2010
SUSTAINABILITY
PLANNING &
29 MAR 2010


REV	DESCRIPTION	DATE	CHECKED BY

PROJECT
182-184 Bitterne Road West
Southampton
Hampshire


TITLE
GA Second Floor and Roof Plans
client
Moor Construction

SCALE
1:100 @A3
drawn by
TW
checked by
date
11.03.10
date
job no
090616
drawing no
102

Daniels Harrison
CHARTERED SURVEYORS
The Old Manor House
Wickham Road
Basingstoke
Hampshire
PO16 7AR
Tel: 01329 221199
Fax: 01329 221185
Email: g.h@dhcs.co.uk
www.dhcs.co.uk

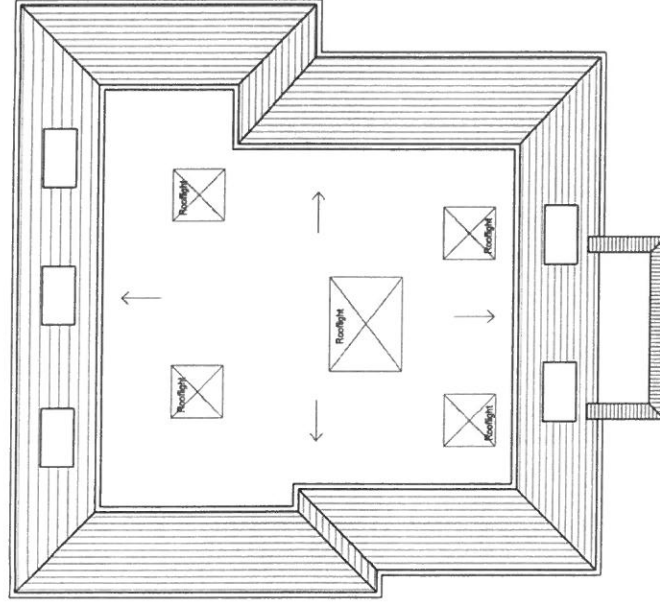

Roof Plan

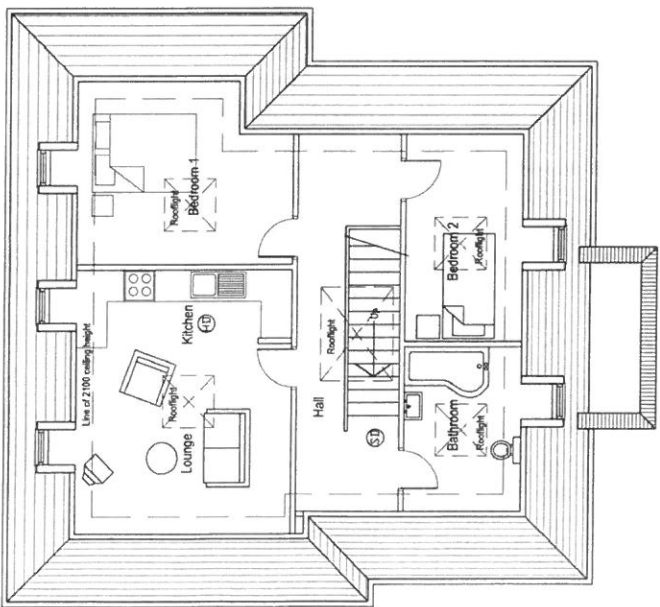

Second Floor Plan

Area Schedule	
Ground Floor-	
Flat 1:	2bed 46sqm
Flat 2:	2 bed 41sqm
First Floor	
Flat 3:	2bed 45sqm
Flat 4:	1bed 35sqm
Second Floor	
Flat 5:	2bed 67sqm

