


REPRODUCED FROM THE ORDNANCE SURVEY MAPPING WITH THE PERMISSION OF THE CONTROLLER OF HER MAJESTY'S STATIONERY OFFICE CROWN COPYRIGHT. UNAUTHORISED REPRODUCTION INFRINGES CROWN COPYRIGHT AND MAY LEAD TO PROSECUTION OR CIVIL PROCEEDINGS. BALFOUR BEATTY LICENSE NO. 100048446.

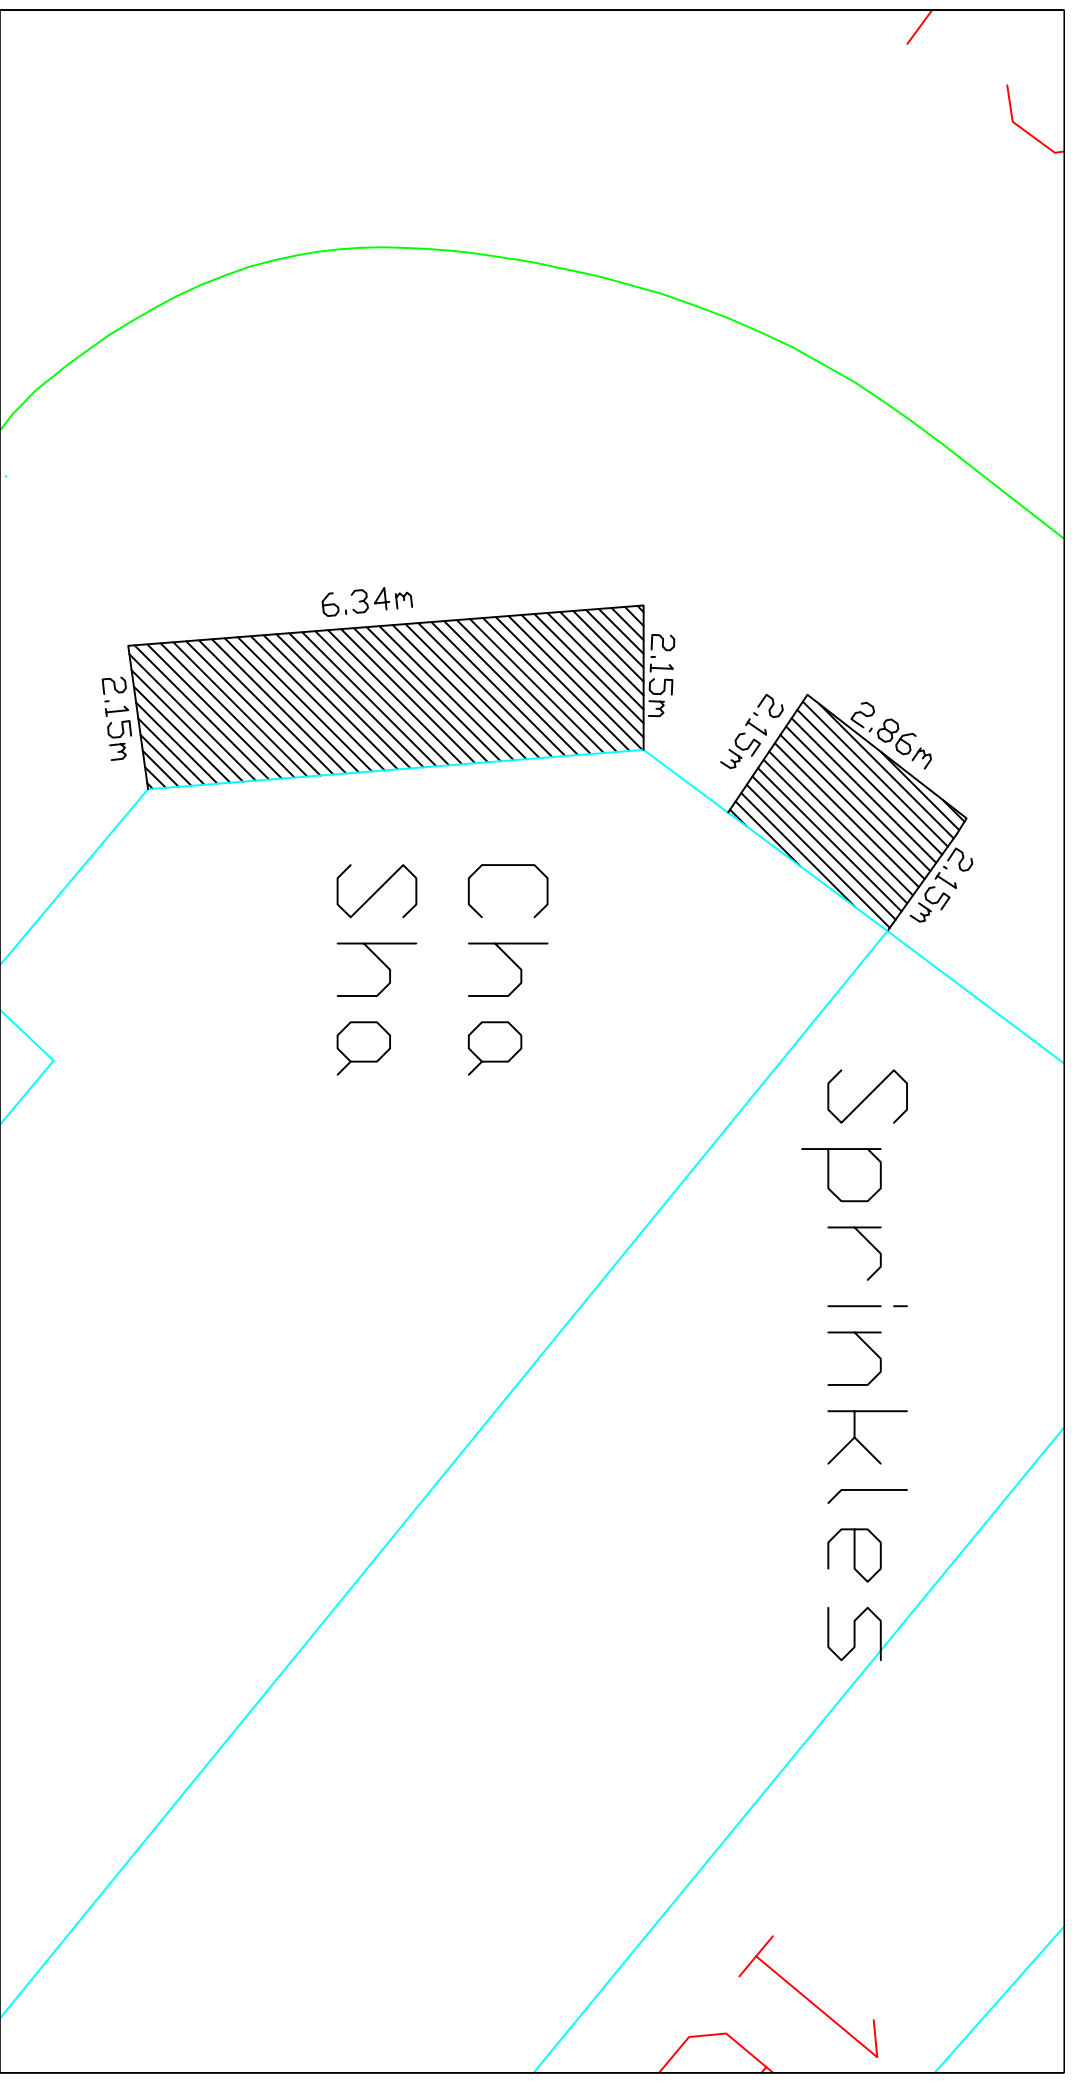

REV	DATE	DESIGNED/DRWN	CHKD	APPD	AMENDMENT

DRAWING STATUS _____

Working in partnership
 City Depot & Recycling Park
 First Avenue, Millbrook
 SOUTHAMPTON SO15 0LJ
 Tel +44 (0)2380 798010
 Fax +44 (0)2380 512883
 Web www.bbklivingplaces.com
Design Group

Southampton City Council
 Civic Centre
 SOUTHAMPTON SO14 7LY

DESIGNED	DRAWN	DATE	SHEET	REVISION
CHECKED	APPROVED	SCALE @ A4	1 of 1	

DRAWING TITLE
 Cha Sha - 158 Portswood Road, Southampton, SO17 1NJ

DRAWING NUMBER