


REPRODUCED FROM THE ORDNANCE SURVEY MAPING WITH THE PERMISSION OF THE CONTROLLER OF HER  
 MAJESTY'S STATIONERY OFFICE CROWN COPYRIGHT. UNAUTHORISED REPRODUCTION INFRINGES CROWN COPYRIGHT  
 AND MAY LEAD TO PROSECUTION OR CIVIL PROCEEDINGS. BALFOUR BEATTY LICENSE NO. 100048446.

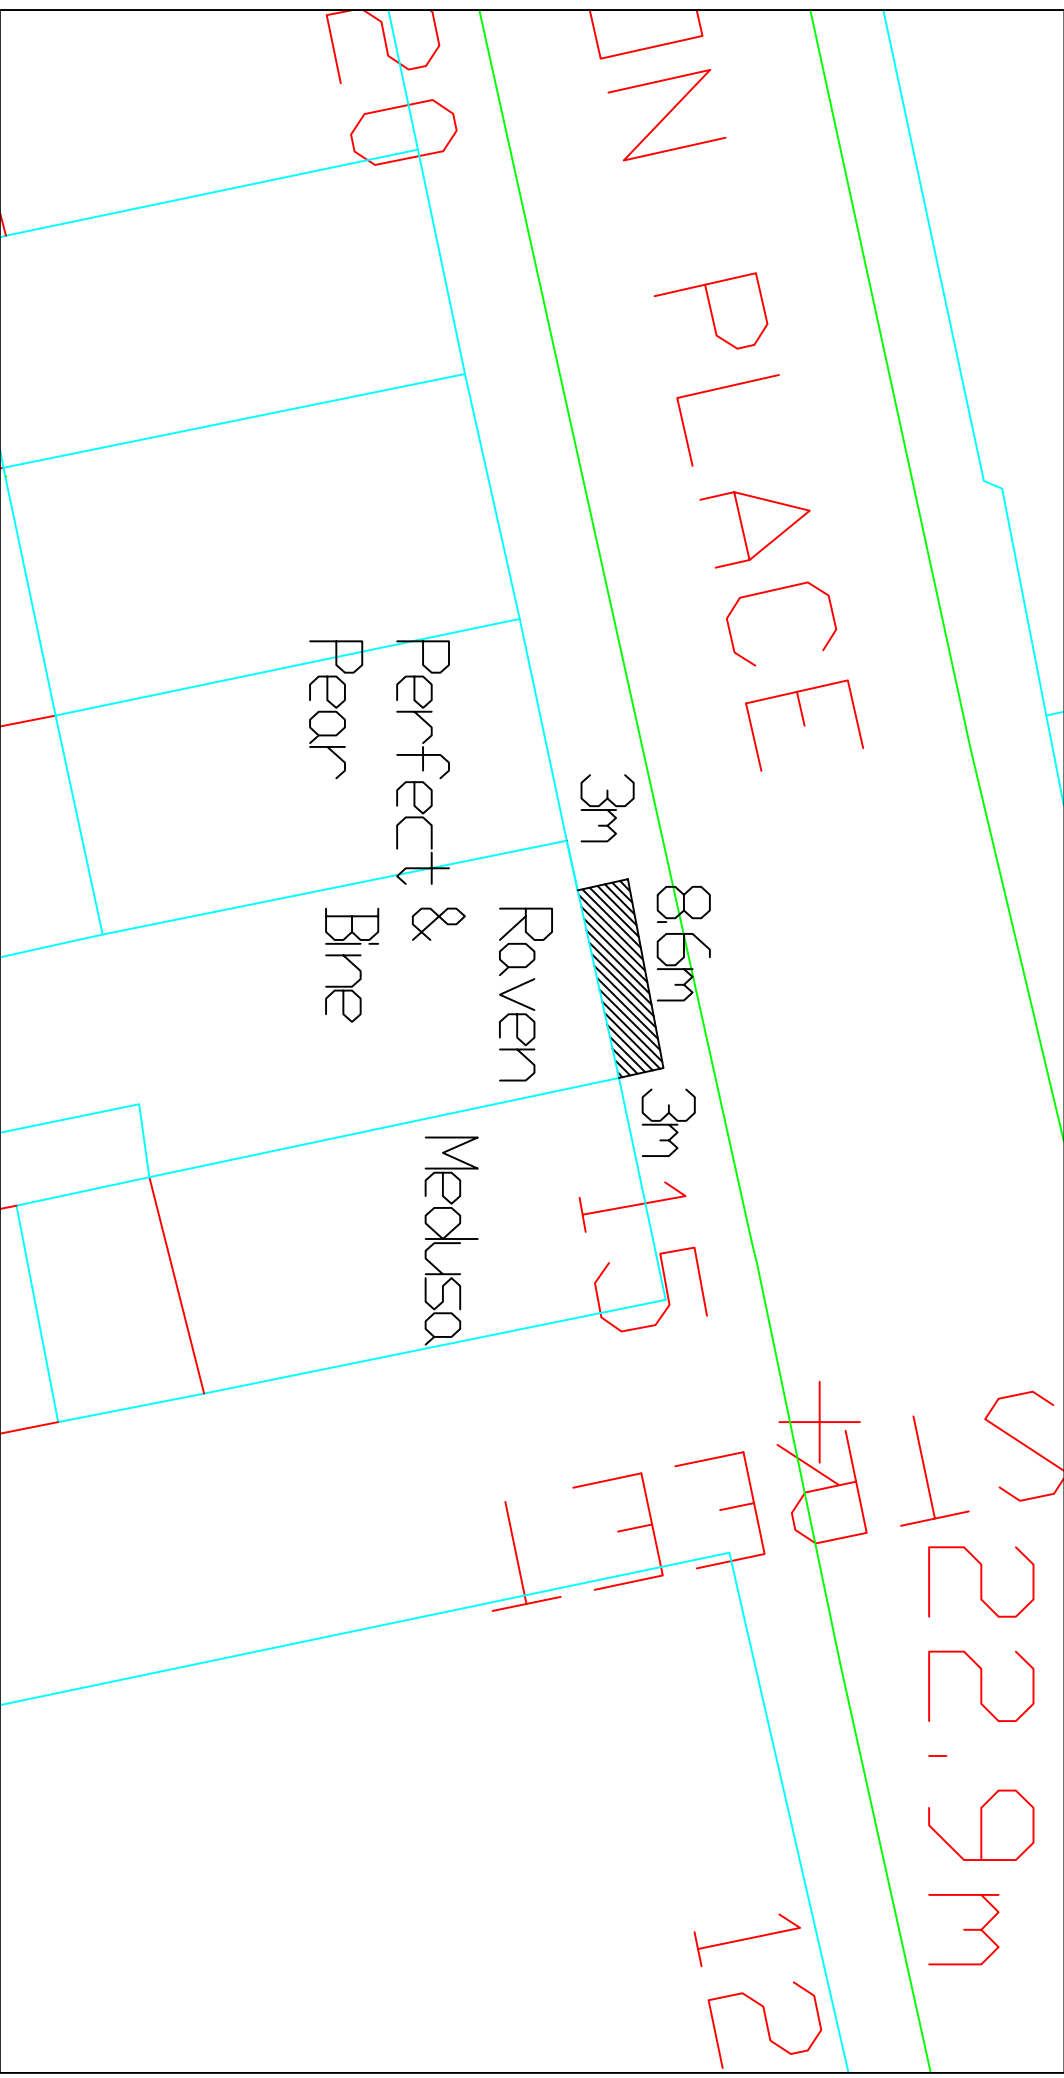

REV	DATE	DESIGNED/DRWN	CHKD	APPD	AMENDMENT

**Working in partnership**  
 City Depot & Recycling Park  
 First Avenue, Millbrook  
 SOUTHAMPTON SO15 0LJ  
 Tel: +44 (0)2380 798010  
 Fax: +44 (0)2380 512883  
 Web: www.bblivingplaces.com  
**Design Group**

Southampton City Council  
 Civic Centre  
 SOUTHAMPTON SO14 7LY

DESIGNED	DRAWN	DATE	SHEET	REVISION
			1 of 1	

**DRAWING STATUS**

**DRAWING TITLE**  
 Raven & Bine - 16-17 Carlton Place, Southampton, SO15 2DY.