


REPRODUCED FROM THE ORDNANCE SURVEY MAPPING WITH THE PERMISSION OF THE CONTROLLER OF HER MAJESTY'S STATIONERY OFFICE CROWN COPYRIGHT. UNAUTHORISED REPRODUCTION INFRINGES CROWN COPYRIGHT AND MAY LEAD TO PROSECUTION OR CIVIL PROCEEDINGS. BALFOUR BEATTY LICENSE NO. 100048446.

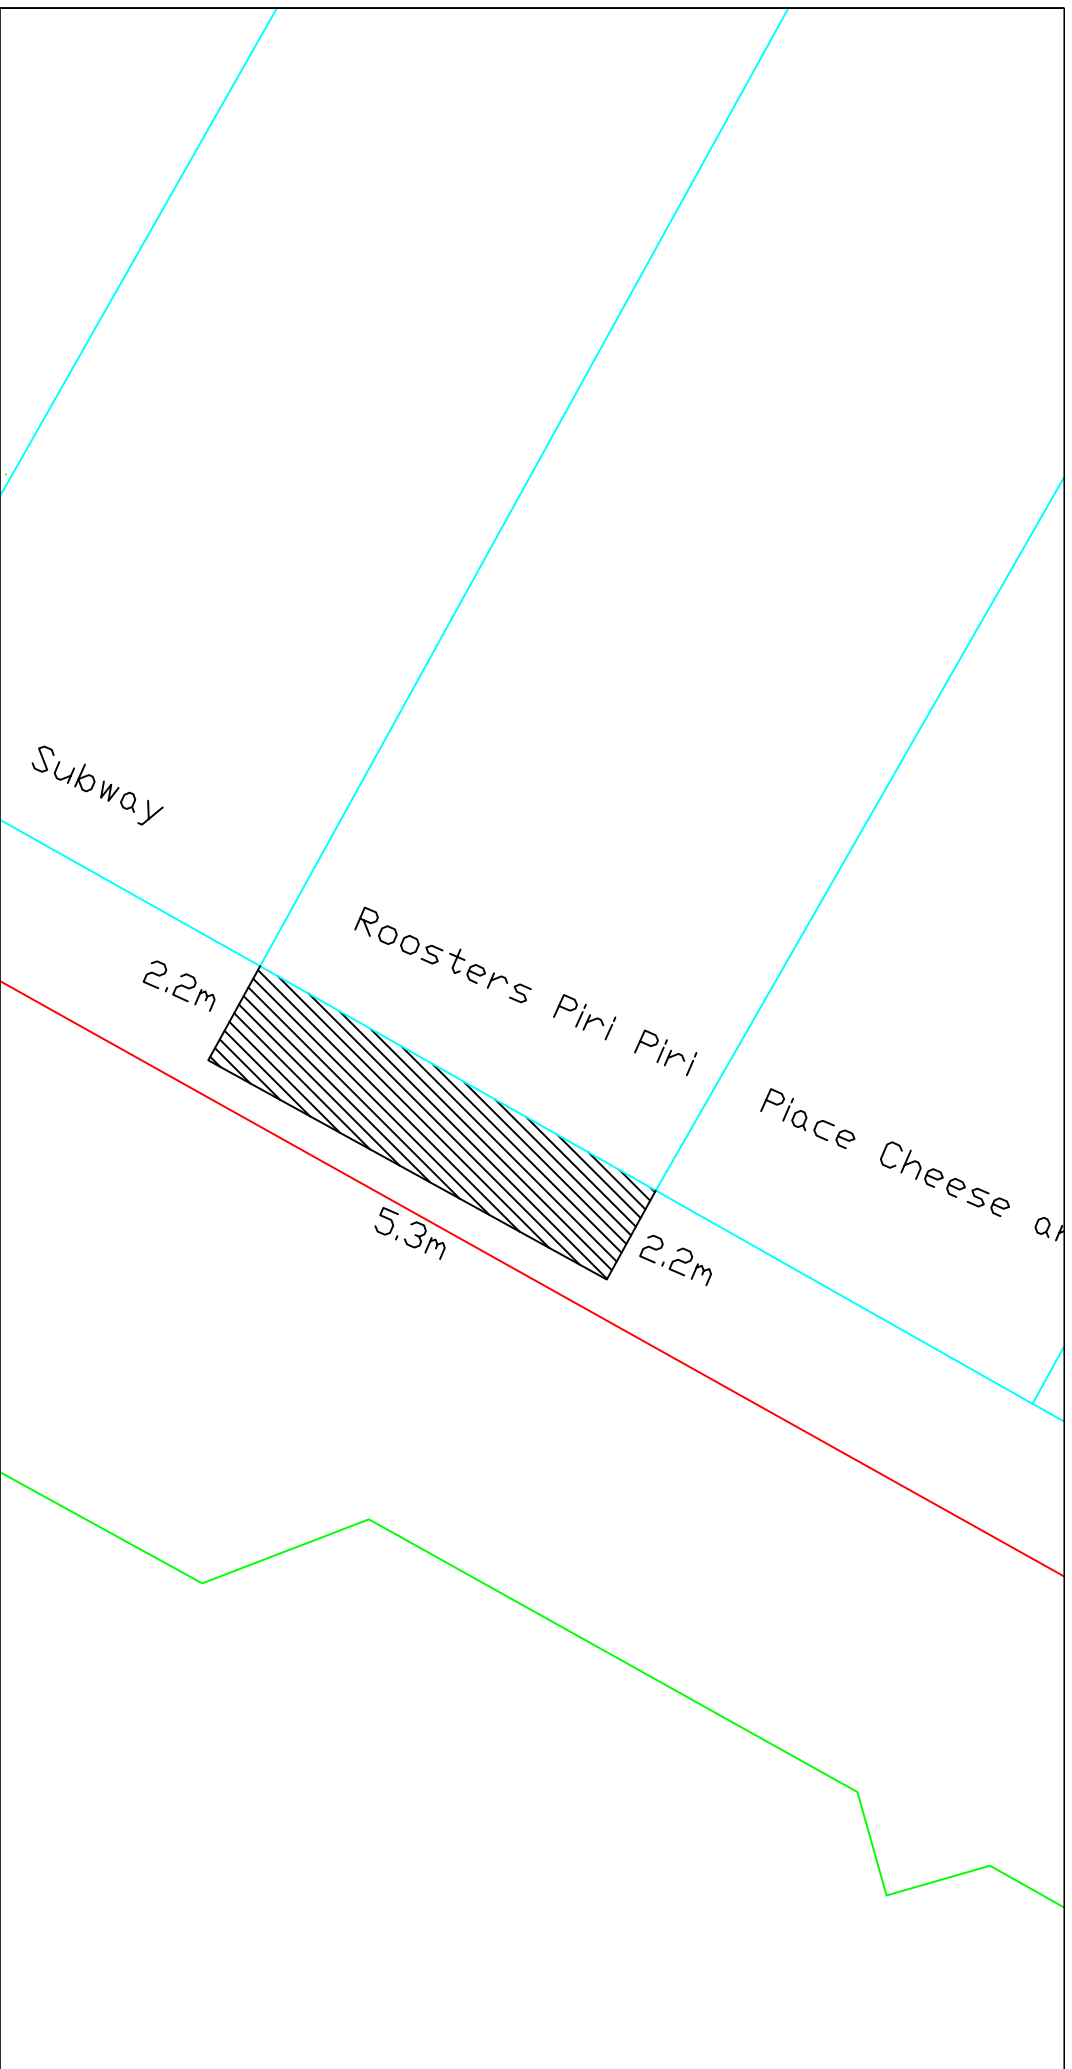

REV	DATE	DESIGNED/DRWN	CHECKED	APPROVED	AMENDMENT
DRAWING STATUS					

Balfour Beatty

Living Places

Working in partnership

City, Depot & Recycling Park
 First Avenue, Millbrook
 SOUTHAMPTON SO15 0LJ
 Tel: +44 (0)2380 798010
 Fax: +44 (0)2380 512883
 Web: www.bbklivingplaces.com
Design Group



Southampton City Council
 Civic Centre
 SOUTHAMPTON SO14 7LY

DRAWING TITLE

Roosters Piri Piri - Ground Floor, 25 London Road, Southampton, SO15 2AD.

DESIGNED	DRAWN	DATE	SHEET	REVISION
CHECKED	APPROVED	SCALE @ A4	1 of 1	
DRAWING NUMBER				