



Porlock Road

REPRODUCED FROM THE ORDNANCE SURVEY MAPPING WITH THE PERMISSION OF THE CONTROLLER OF HER MAJESTY'S STATIONERY OFFICE CROWN COPYRIGHT. UNAUTHORISED REPRODUCTION INFRINGES CROWN COPYRIGHT AND MAY LEAD TO PROSECUTION OR CIVIL PROCEEDINGS. BALFOUR BEATTY LICENSE No. 100048446

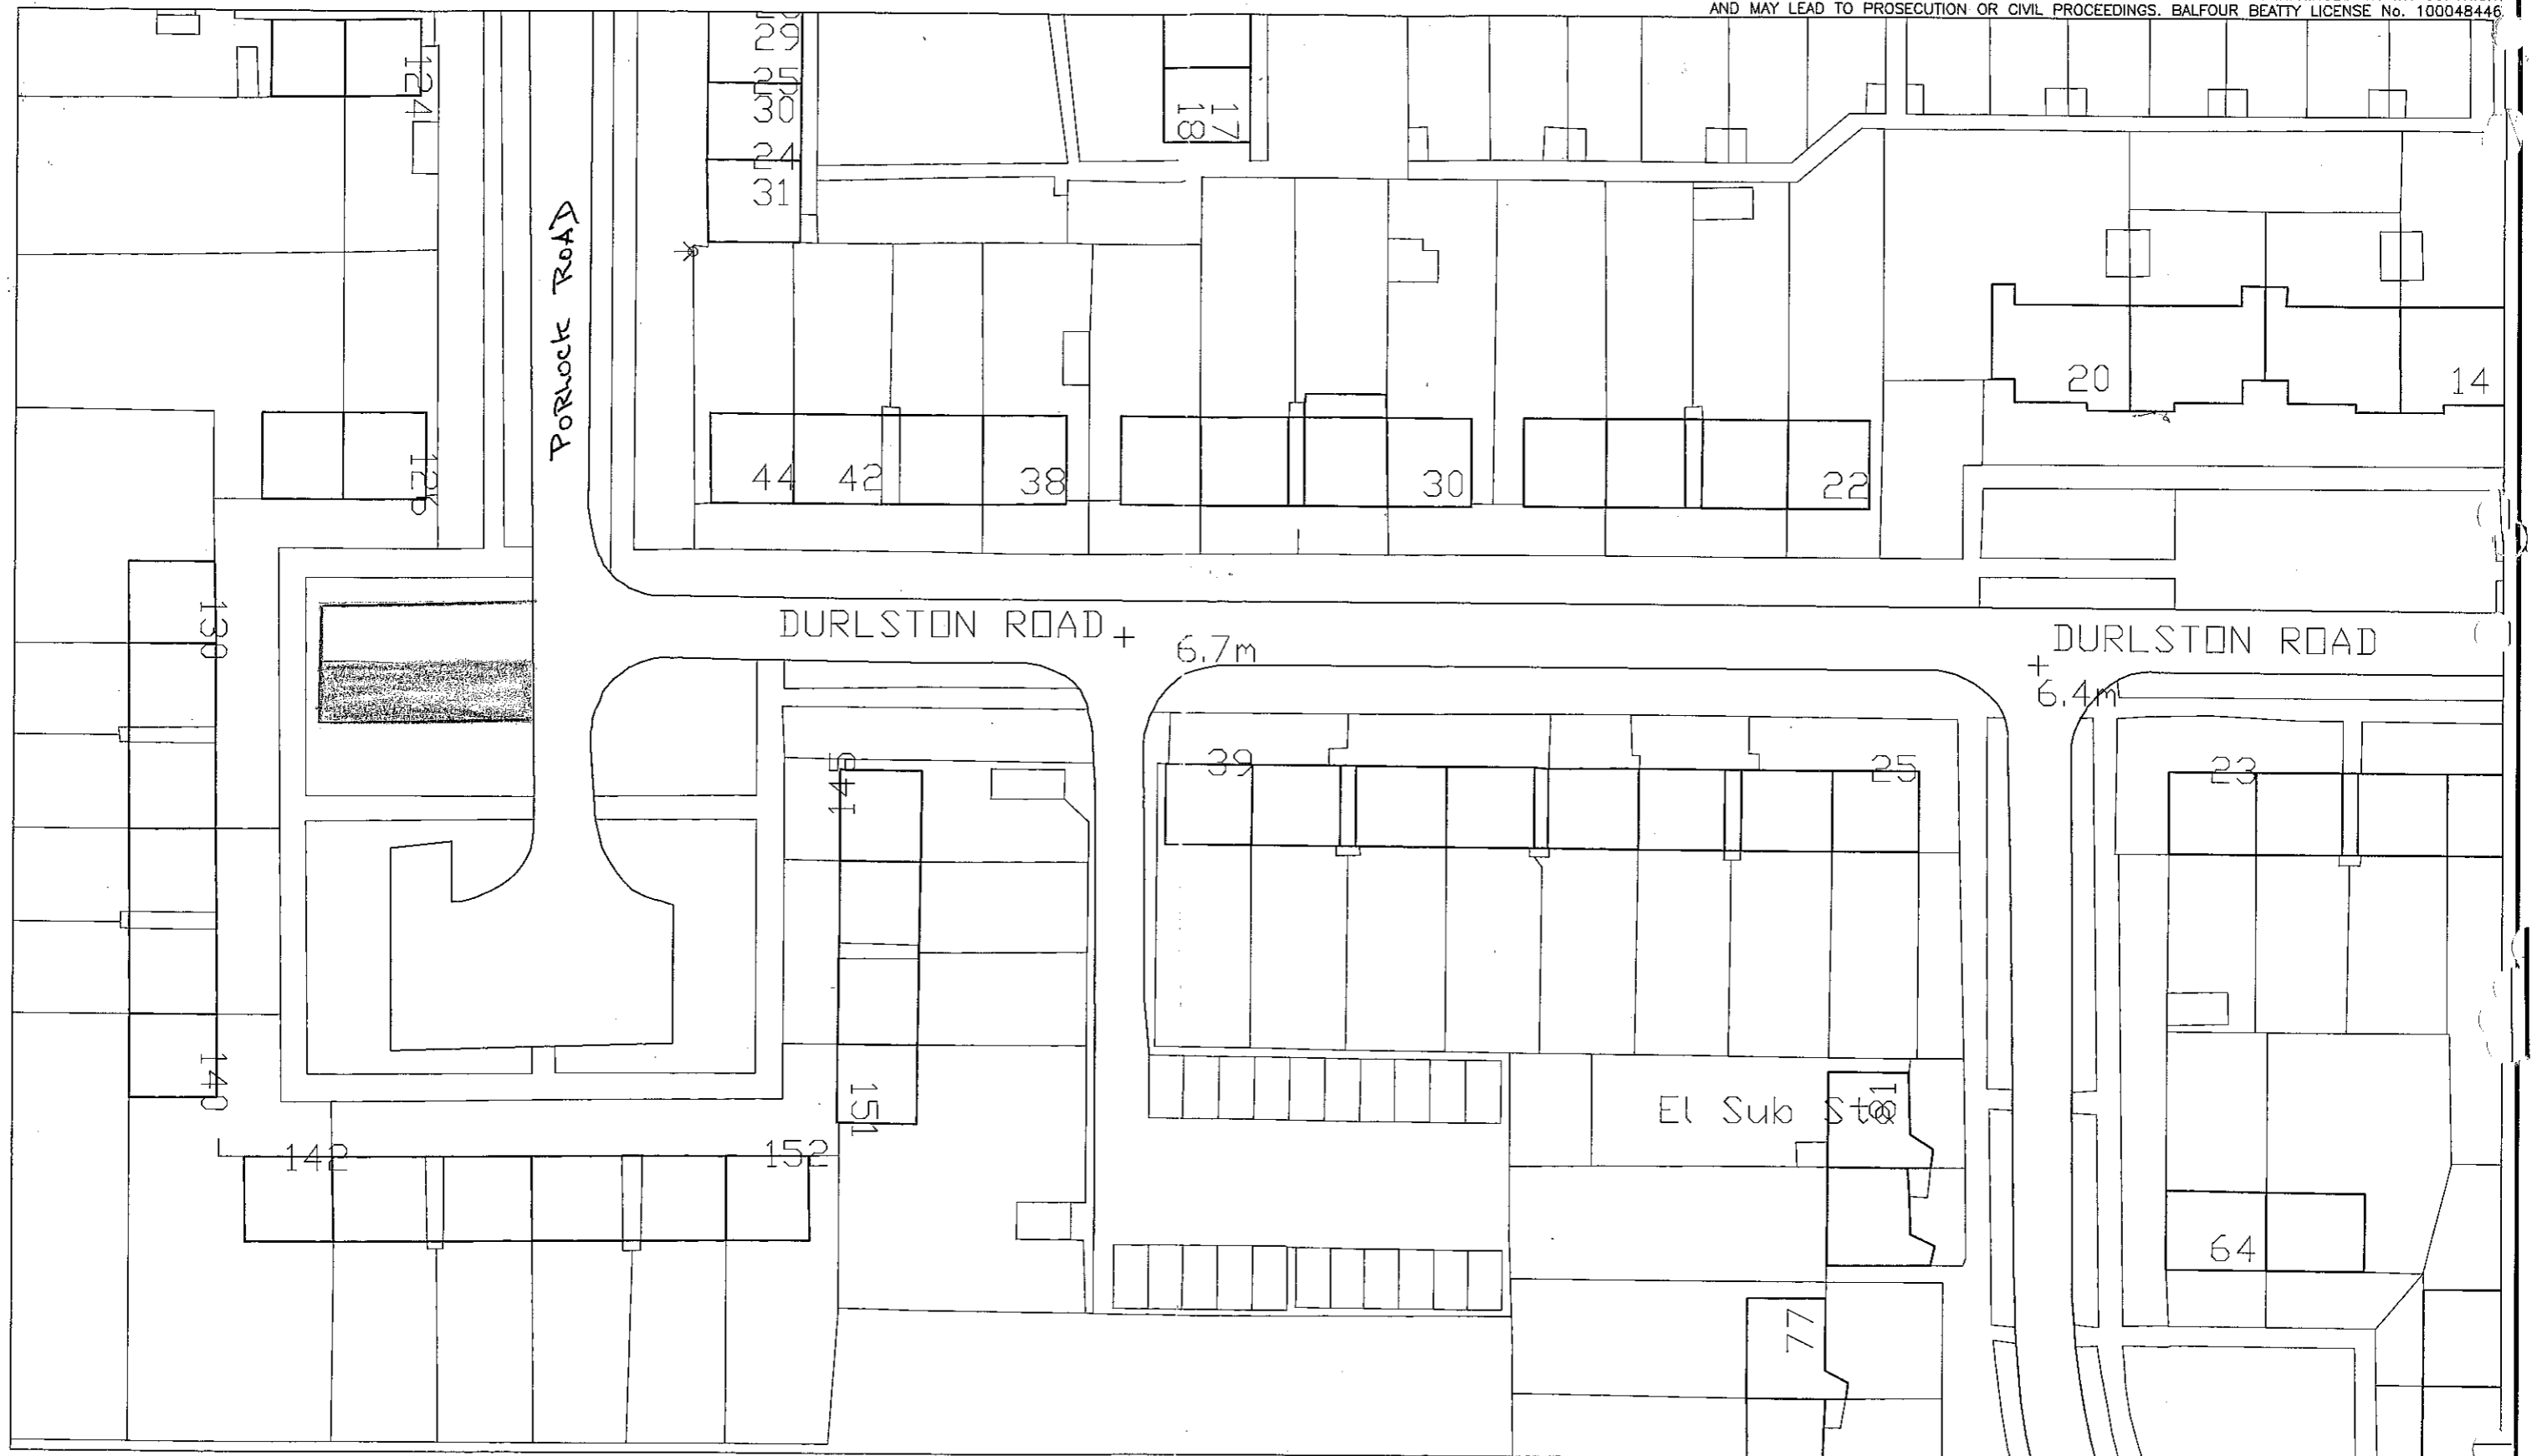

REV	DATE	DRWN	CHKD	APPD	AMENDMENT
DRAWING STATUS					


Balfour Beatty
Living Places
 Working in partnership
 City Depot & Recycling Park
 First Avenue, Millbrook
 SOUTHAMPTON SO15 0LJ
 Tel +44 (0)2380 798010
 Fax +44 (0)2380 512883
 Web www.bbivingplaces.com
 Design Group

 Southampton City Council
 Civic Centre
 SOUTHAMPTON SO14 7LY

DRAWING TITLE
Porlock Road

DESIGNED	DRAWN	DATE	SHEET	REVIS
			1 of 1	
CHECKED	APPROVED	SCALE @ A3	DRAWING NUMBER	
		1:500		

REPRODUCED FROM THE ORDNANCE SURVEY MAPPING WITH THE PERMISSION OF THE CONTROLLER OF HER MAJESTY'S STATIONERY OFFICE CROWN COPYRIGHT. UNAUTHORISED REPRODUCTION INFRINGES CROWN COPYRIGHT AND MAY LEAD TO PROSECUTION OR CIVIL PROCEEDINGS. BALFOUR BEATTY LICENSE No. 100048446.

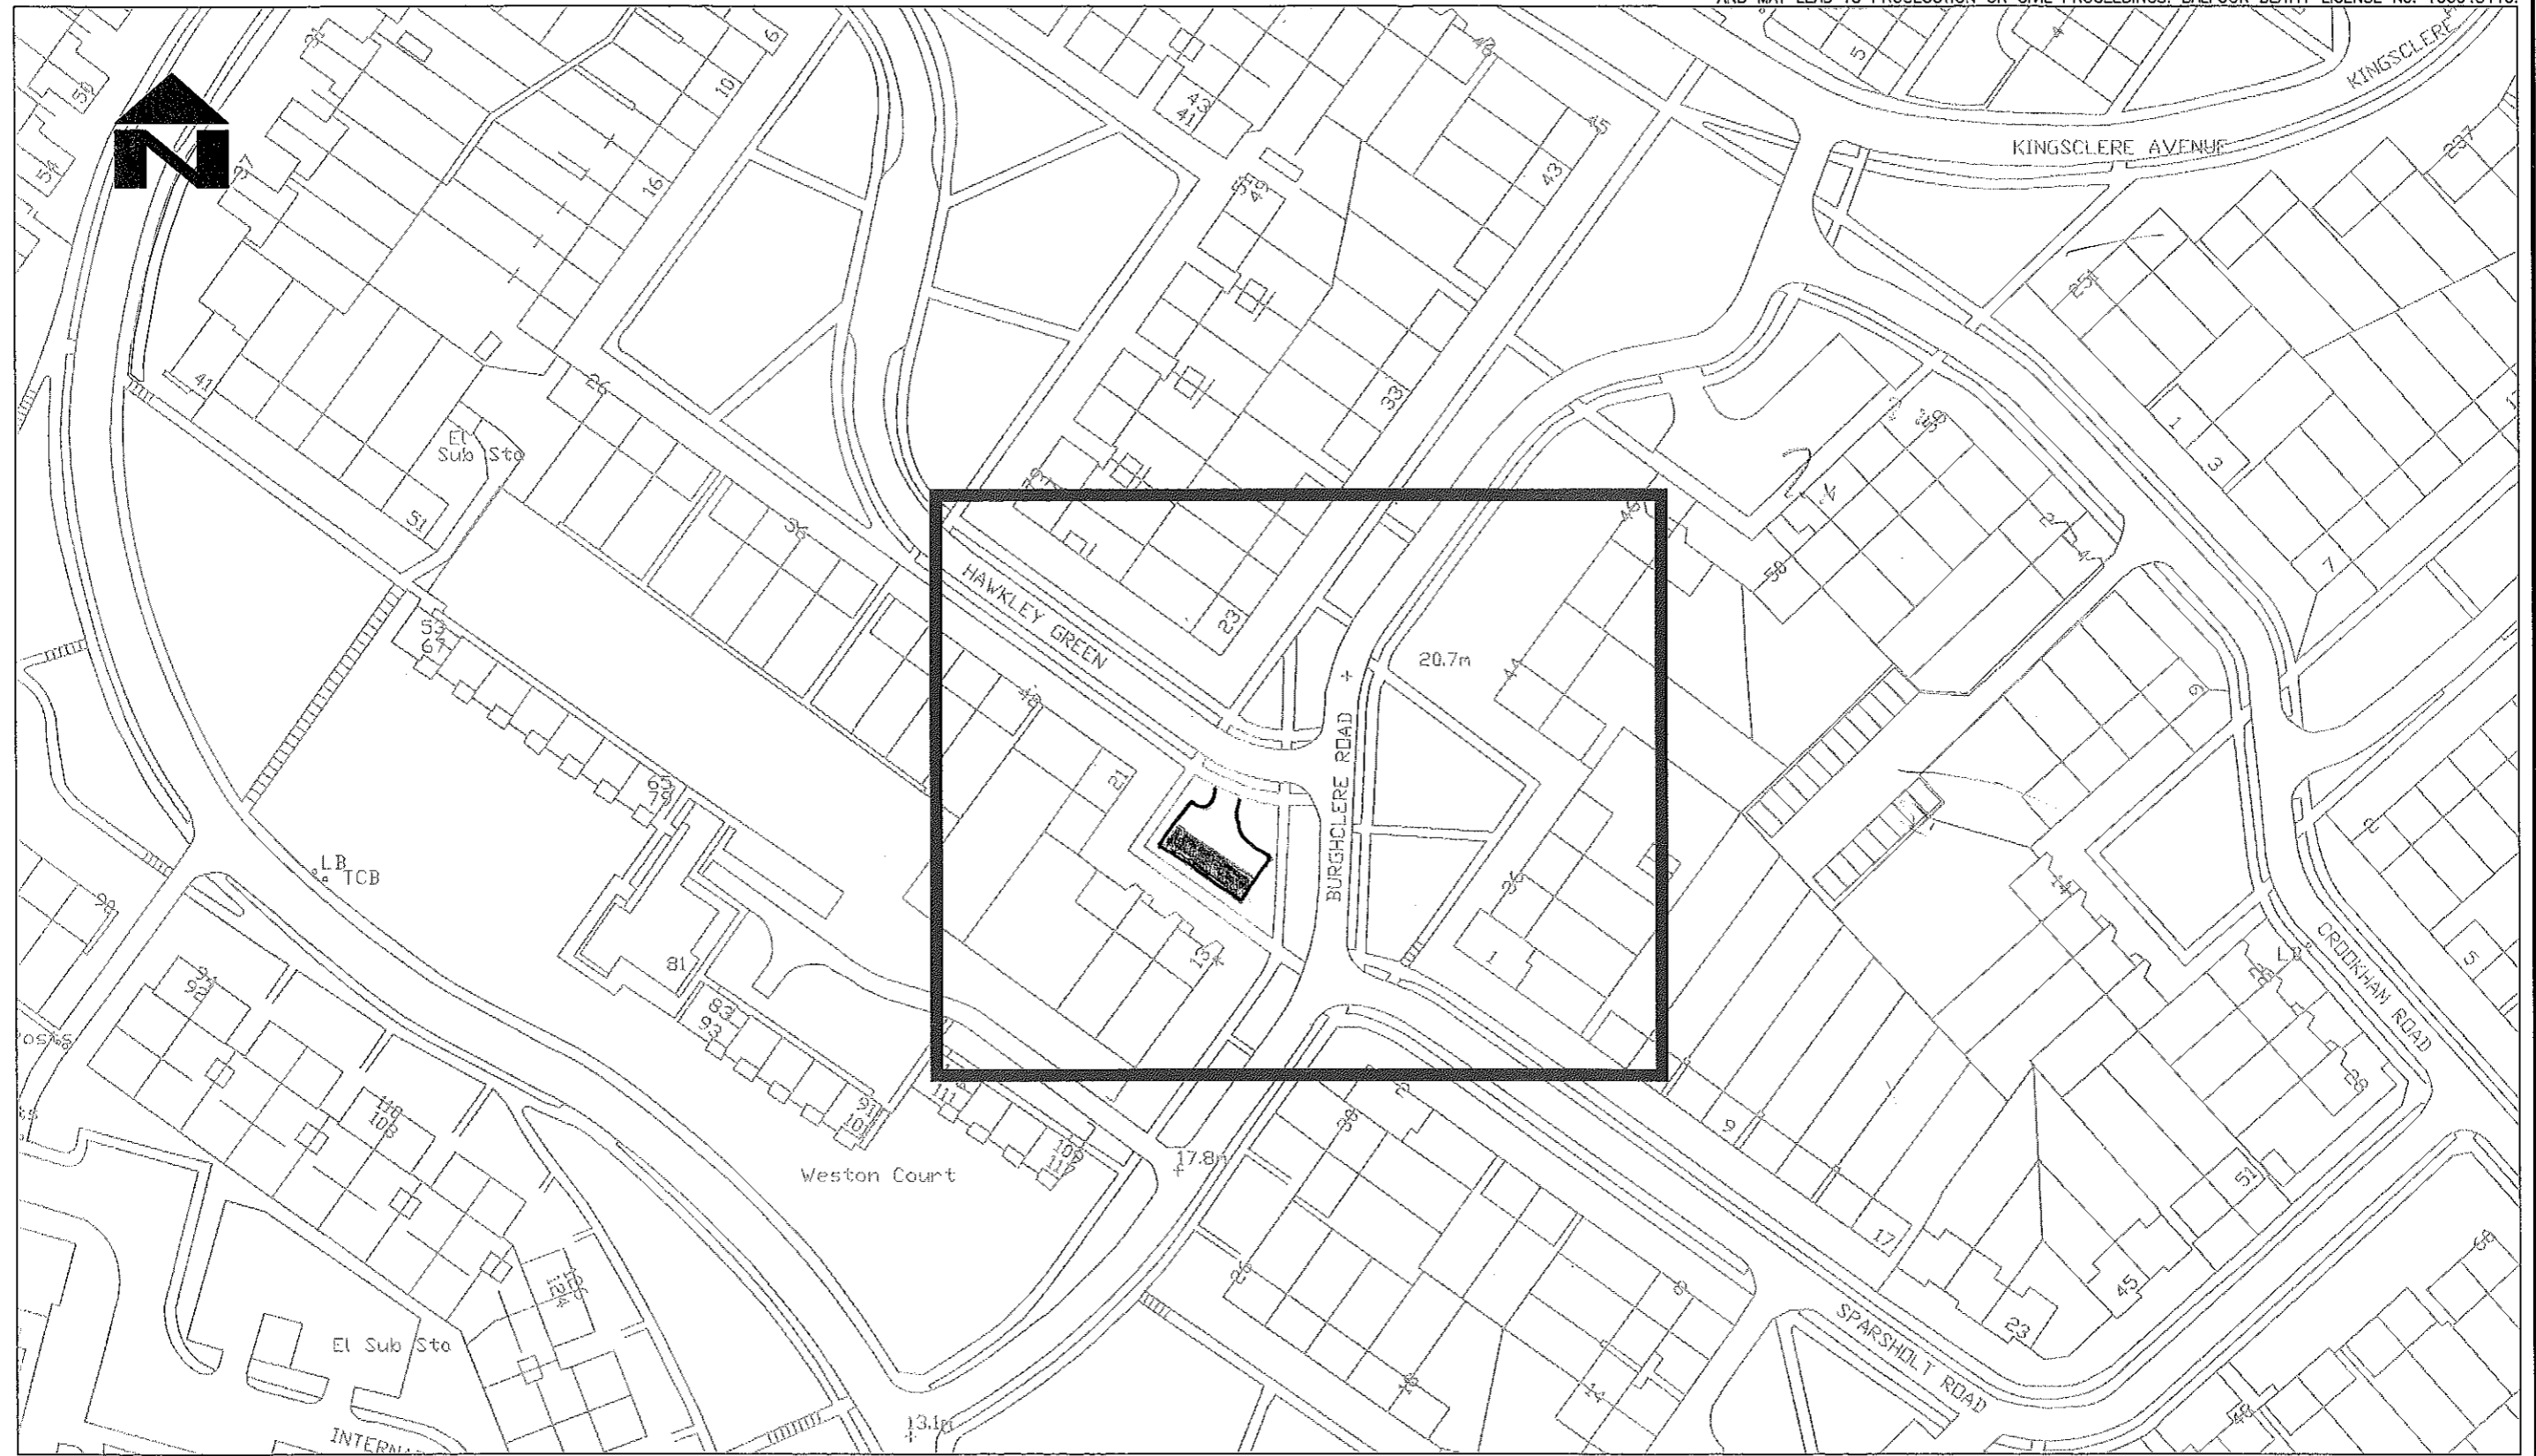


Centre- co-ordinates:
444724, 109897

REV	DATE	DRWN	CHKD	APPD	AMENDMENT

DRAWING STATUS


Balfour Beatty
Living Places
Working in partnership
City Depot & Recycling Park
First Avenue, Millbrook
SOUTHAMPTON SO15 0LJ
Tel +44 (0)2380 798010
Fax +44 (0)2380 512883
Web www.bbivingplaces.com
Design Group

 Southampton City Council
Civic Centre
SOUTHAMPTON SO14 7LY

DESIGNED AF	DRAWN RMC	DATE 12/10/12	SHEET 1 of 1	REVISION
CHECKED	APPROVED	SCALE @ A3 1:1000		

DRAWING TITLE
**Neighbourhoods Estate Parking
Hawley Green
C2 PLAN**

DRAWING NUMBER
12/AH/M/002/010

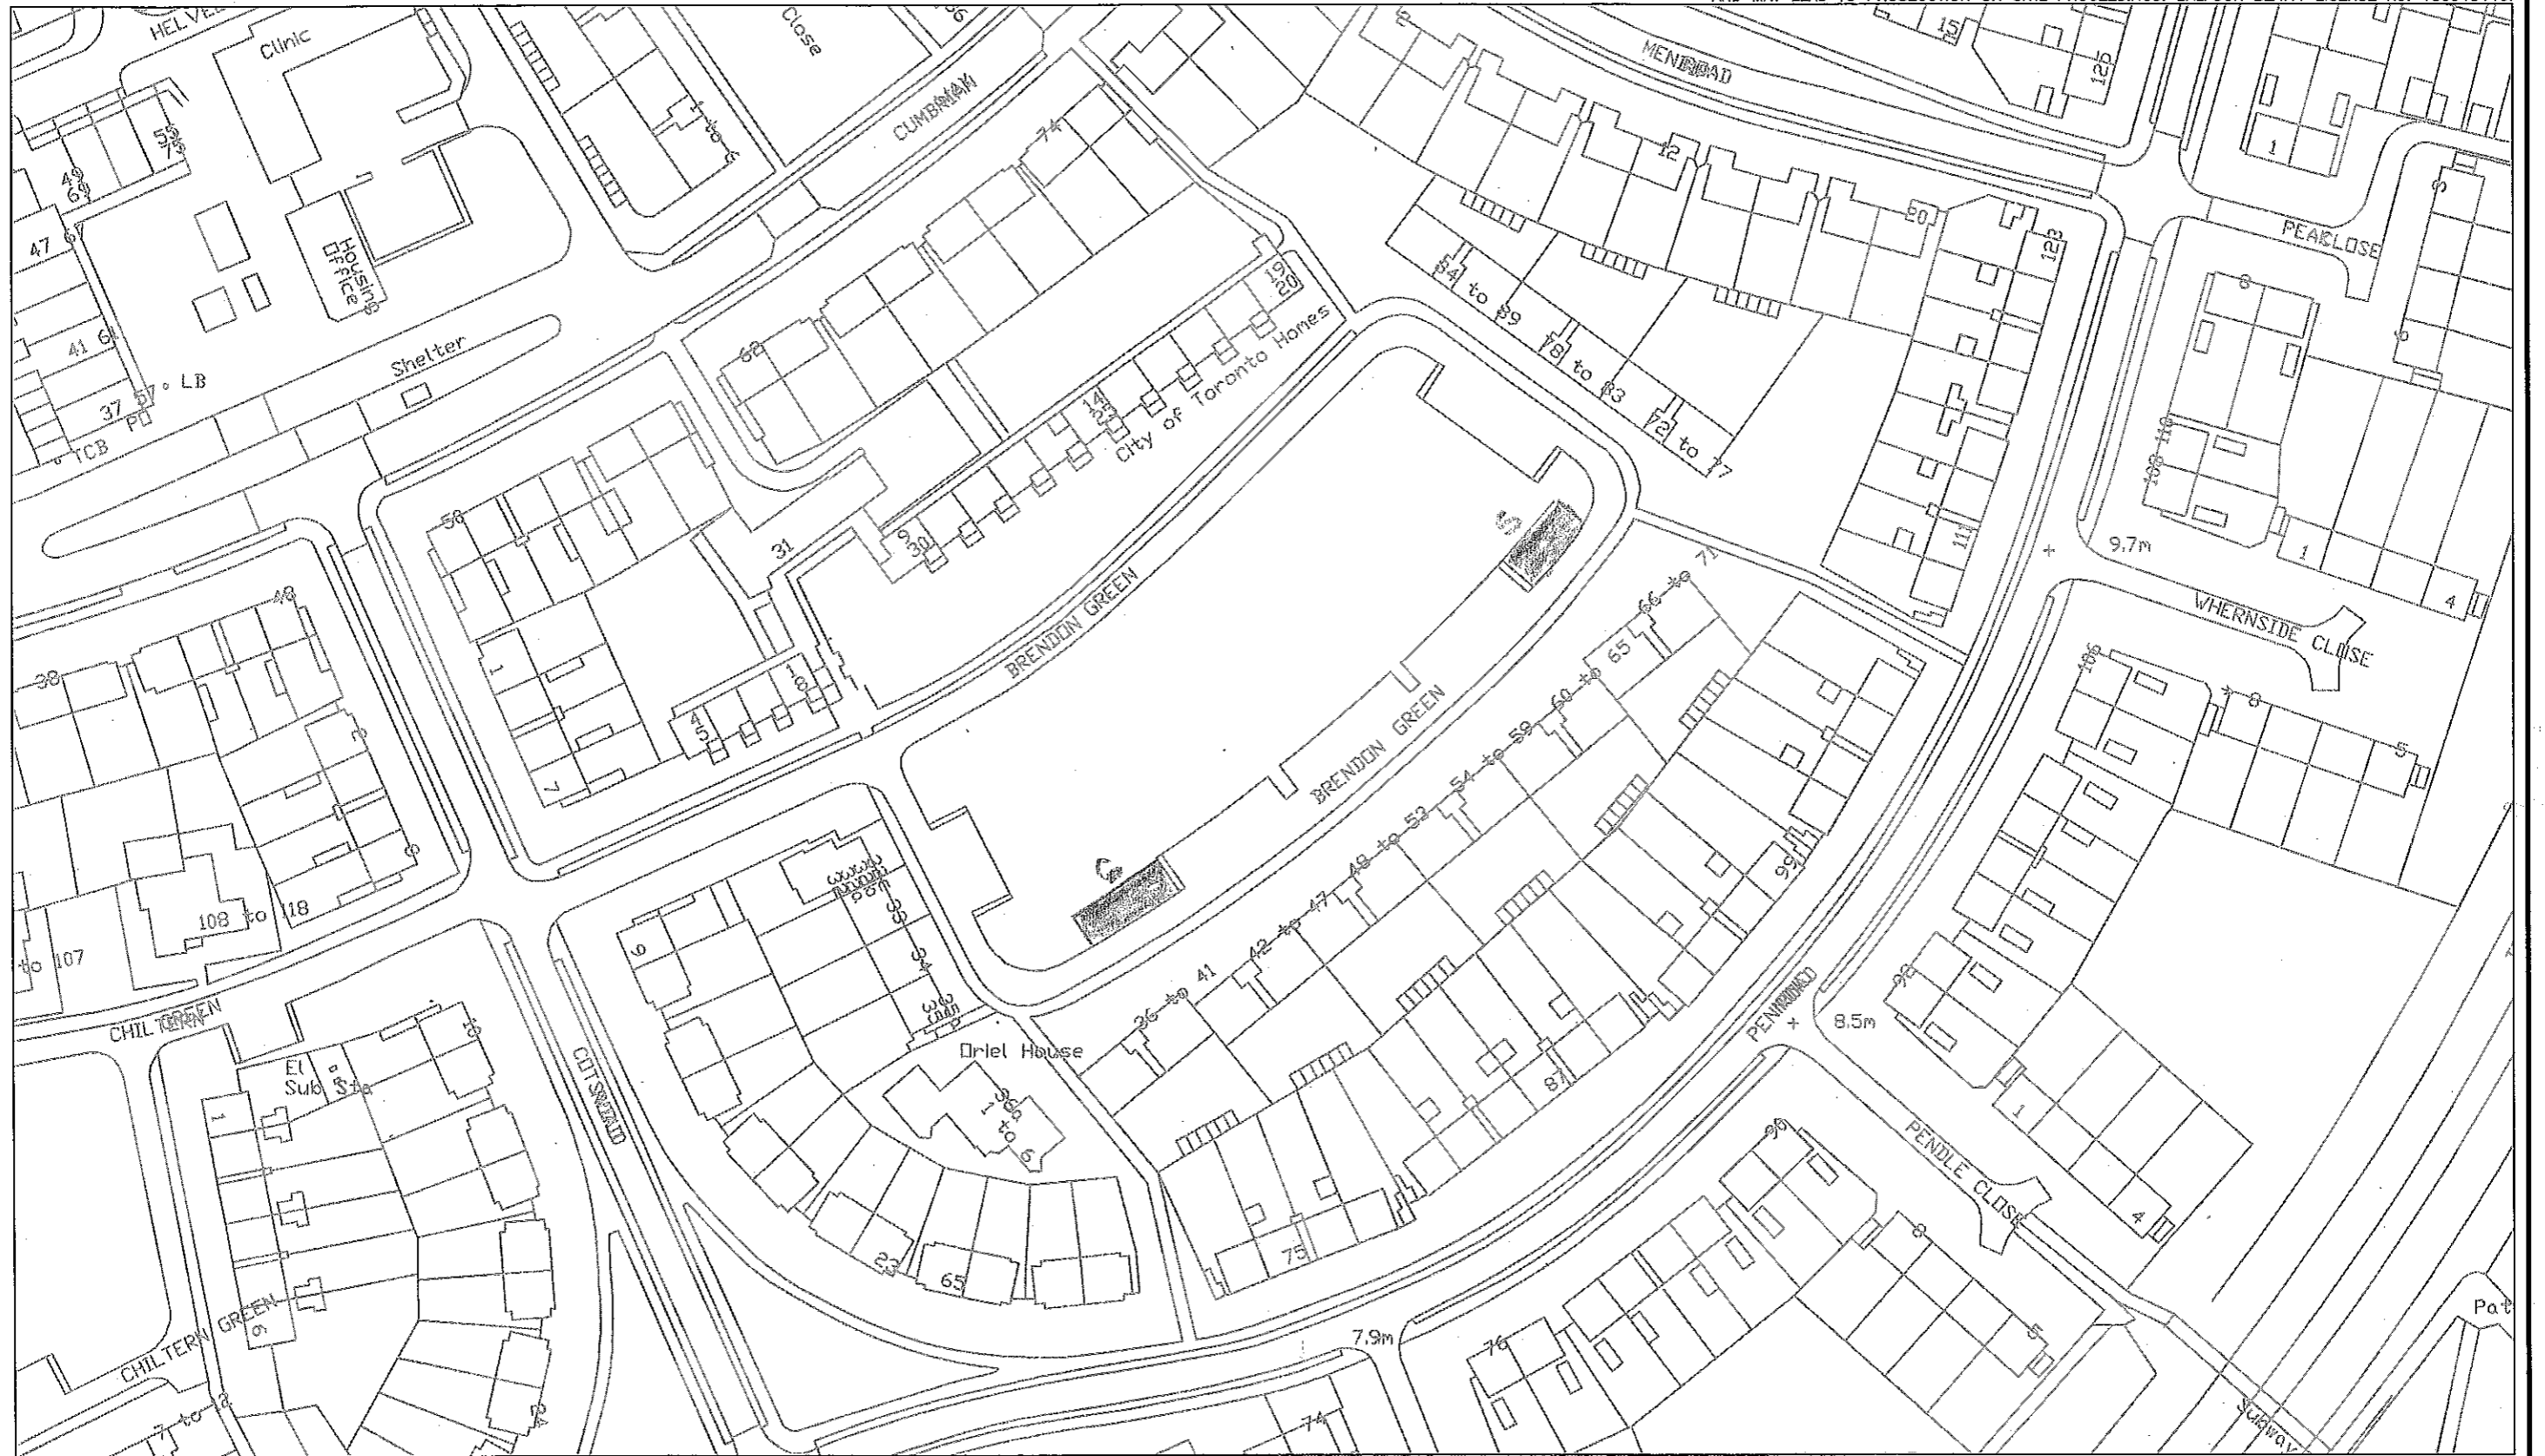

REV	DATE	DRWN	CHKD	APPD	AMENDMENT
DRAWING STATUS					

Balfour Beatty
Living Places
 Working in partnership
 City Depot & Recycling Park
 First Avenue, Millbrook
 SOUTHAMPTON SO15 0LJ
 Tel +44 (0)2380 798010
 Fax +44 (0)2380 512883
 Web www.bbivingplaces.com
 Design Group

SOUTHAMPTON CITY COUNCIL
 Southampton City Council
 Civic Centre
 SOUTHAMPTON SO14 7LY


DESIGNED AF	DRAWN RMC	DATE 12/10/12	SHEET 1 of 1
CHECKED	APPROVED	SCALE @ A3 1:1000	REVISION

DRAWING TITLE
**Neighbourhoods Estate Parking
 Brendon Green
 C2 PLAN**

DRAWING NUMBER
12/AH/M/002/002

4 Oakley Road

REPRODUCED FROM THE ORDNANCE SURVEY MAPPING WITH THE PERMISSION OF THE CONTROLLER OF HER MAJESTY'S STATIONERY OFFICE CROWN COPYRIGHT. UNAUTHORISED REPRODUCTION INFRINGES CROWN COPYRIGHT AND MAY LEAD TO PROSECUTION OR CIVIL PROCEEDINGS. BALFOUR BEATTY LICENSE No. 100048446.

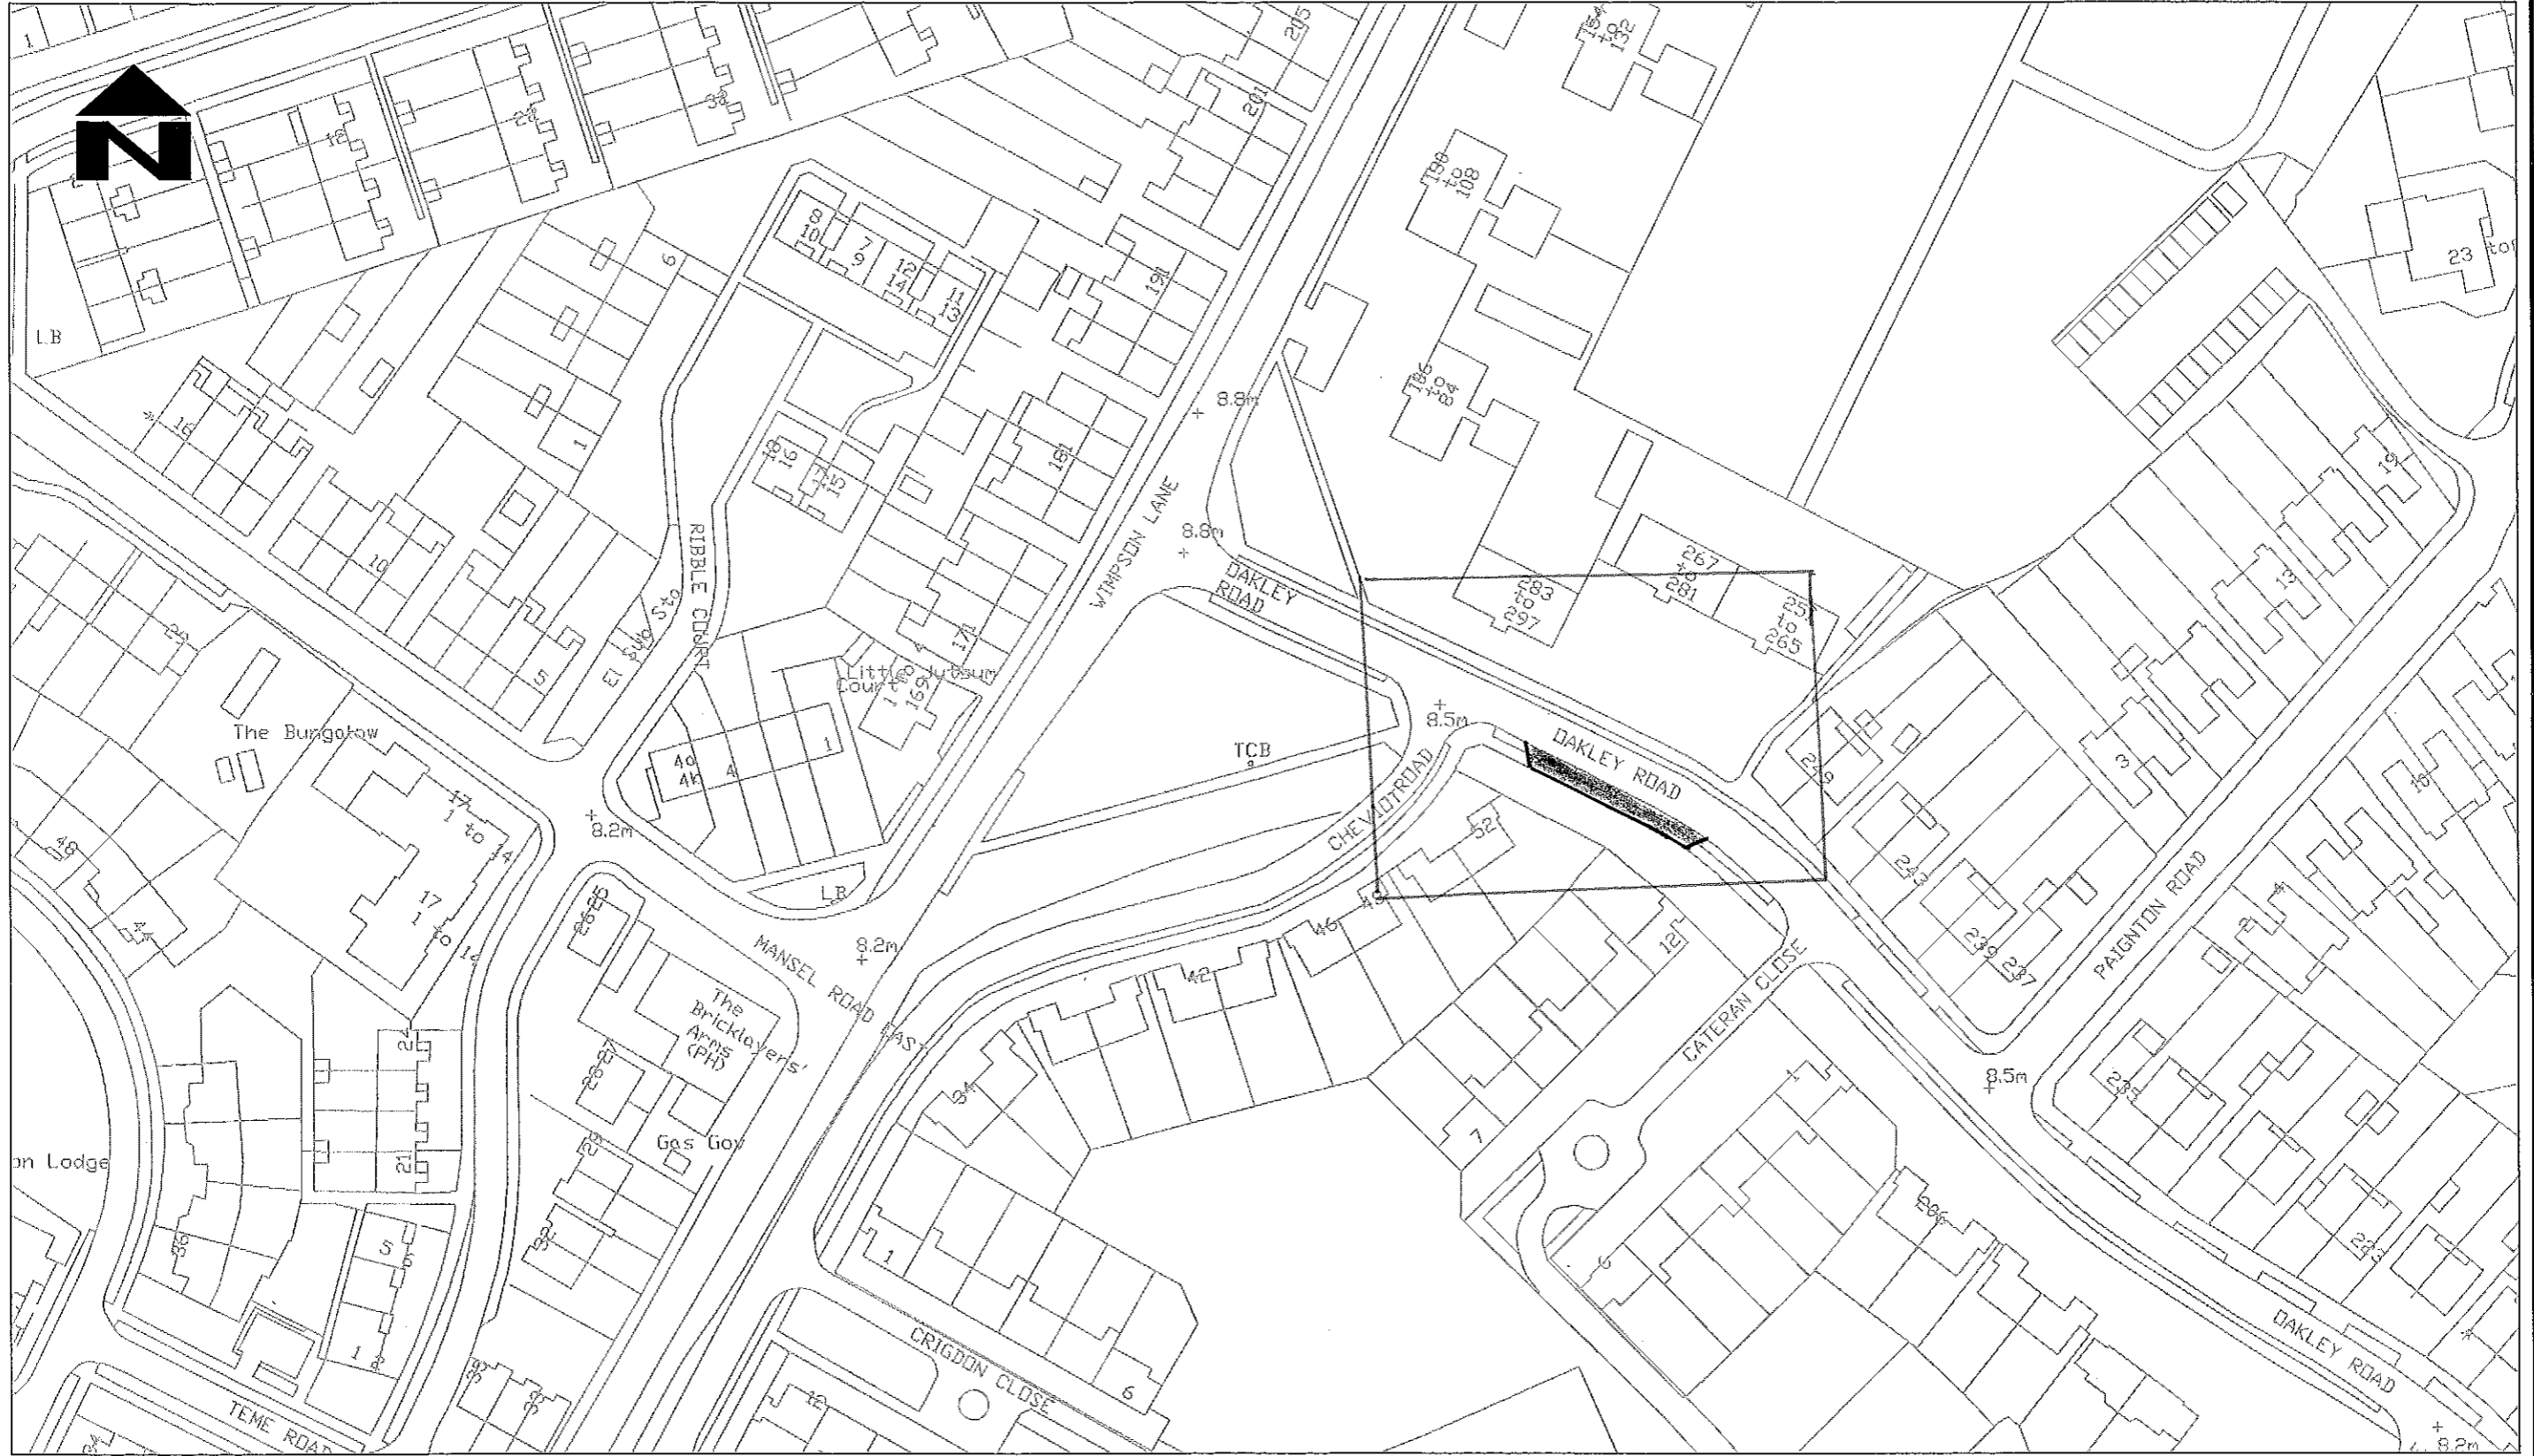

REV	DATE	DRWN	CHKD	APPD	AMENDMENT
DRAWING STATUS					

Balfour Beatty
Living Places
 Working in partnership
 City Depot & Recycling Park
 First Avenue, Millbrook
 SOUTHAMPTON SO15 0LJ
 Tel +44 (0)2380 798010
 Fax +44 (0)2380 512863
 Web www.bbivingplaces.com
 Design Group

 Southampton City Council
 Civic Centre
 SOUTHAMPTON SO14 7LY

DESIGNED	DRAWN	DATE	SHEET	REVISION
CHECKED	APPROVED	SCALE @ A3	1 of 1	
DRAWING TITLE			DRAWING NUMBER	


Neighbourhoods Estate Parking
 Oakley Road

DO NOT SCALE FROM THIS DRAWING

5


LOWER BROWNHILL ROAD

REPRODUCED FROM THE ORDNANCE SURVEY MAPPING WITH THE PERMISSION OF THE CONTROLLER OF HER MAJESTY'S STATIONERY OFFICE CROWN COPYRIGHT. UNAUTHORISED REPRODUCTION INFRINGES CROWN COPYRIGHT AND MAY LEAD TO PROSECUTION OR CIVIL PROCEEDINGS. BALFOUR BEATTY LICENSE No. 100048446.

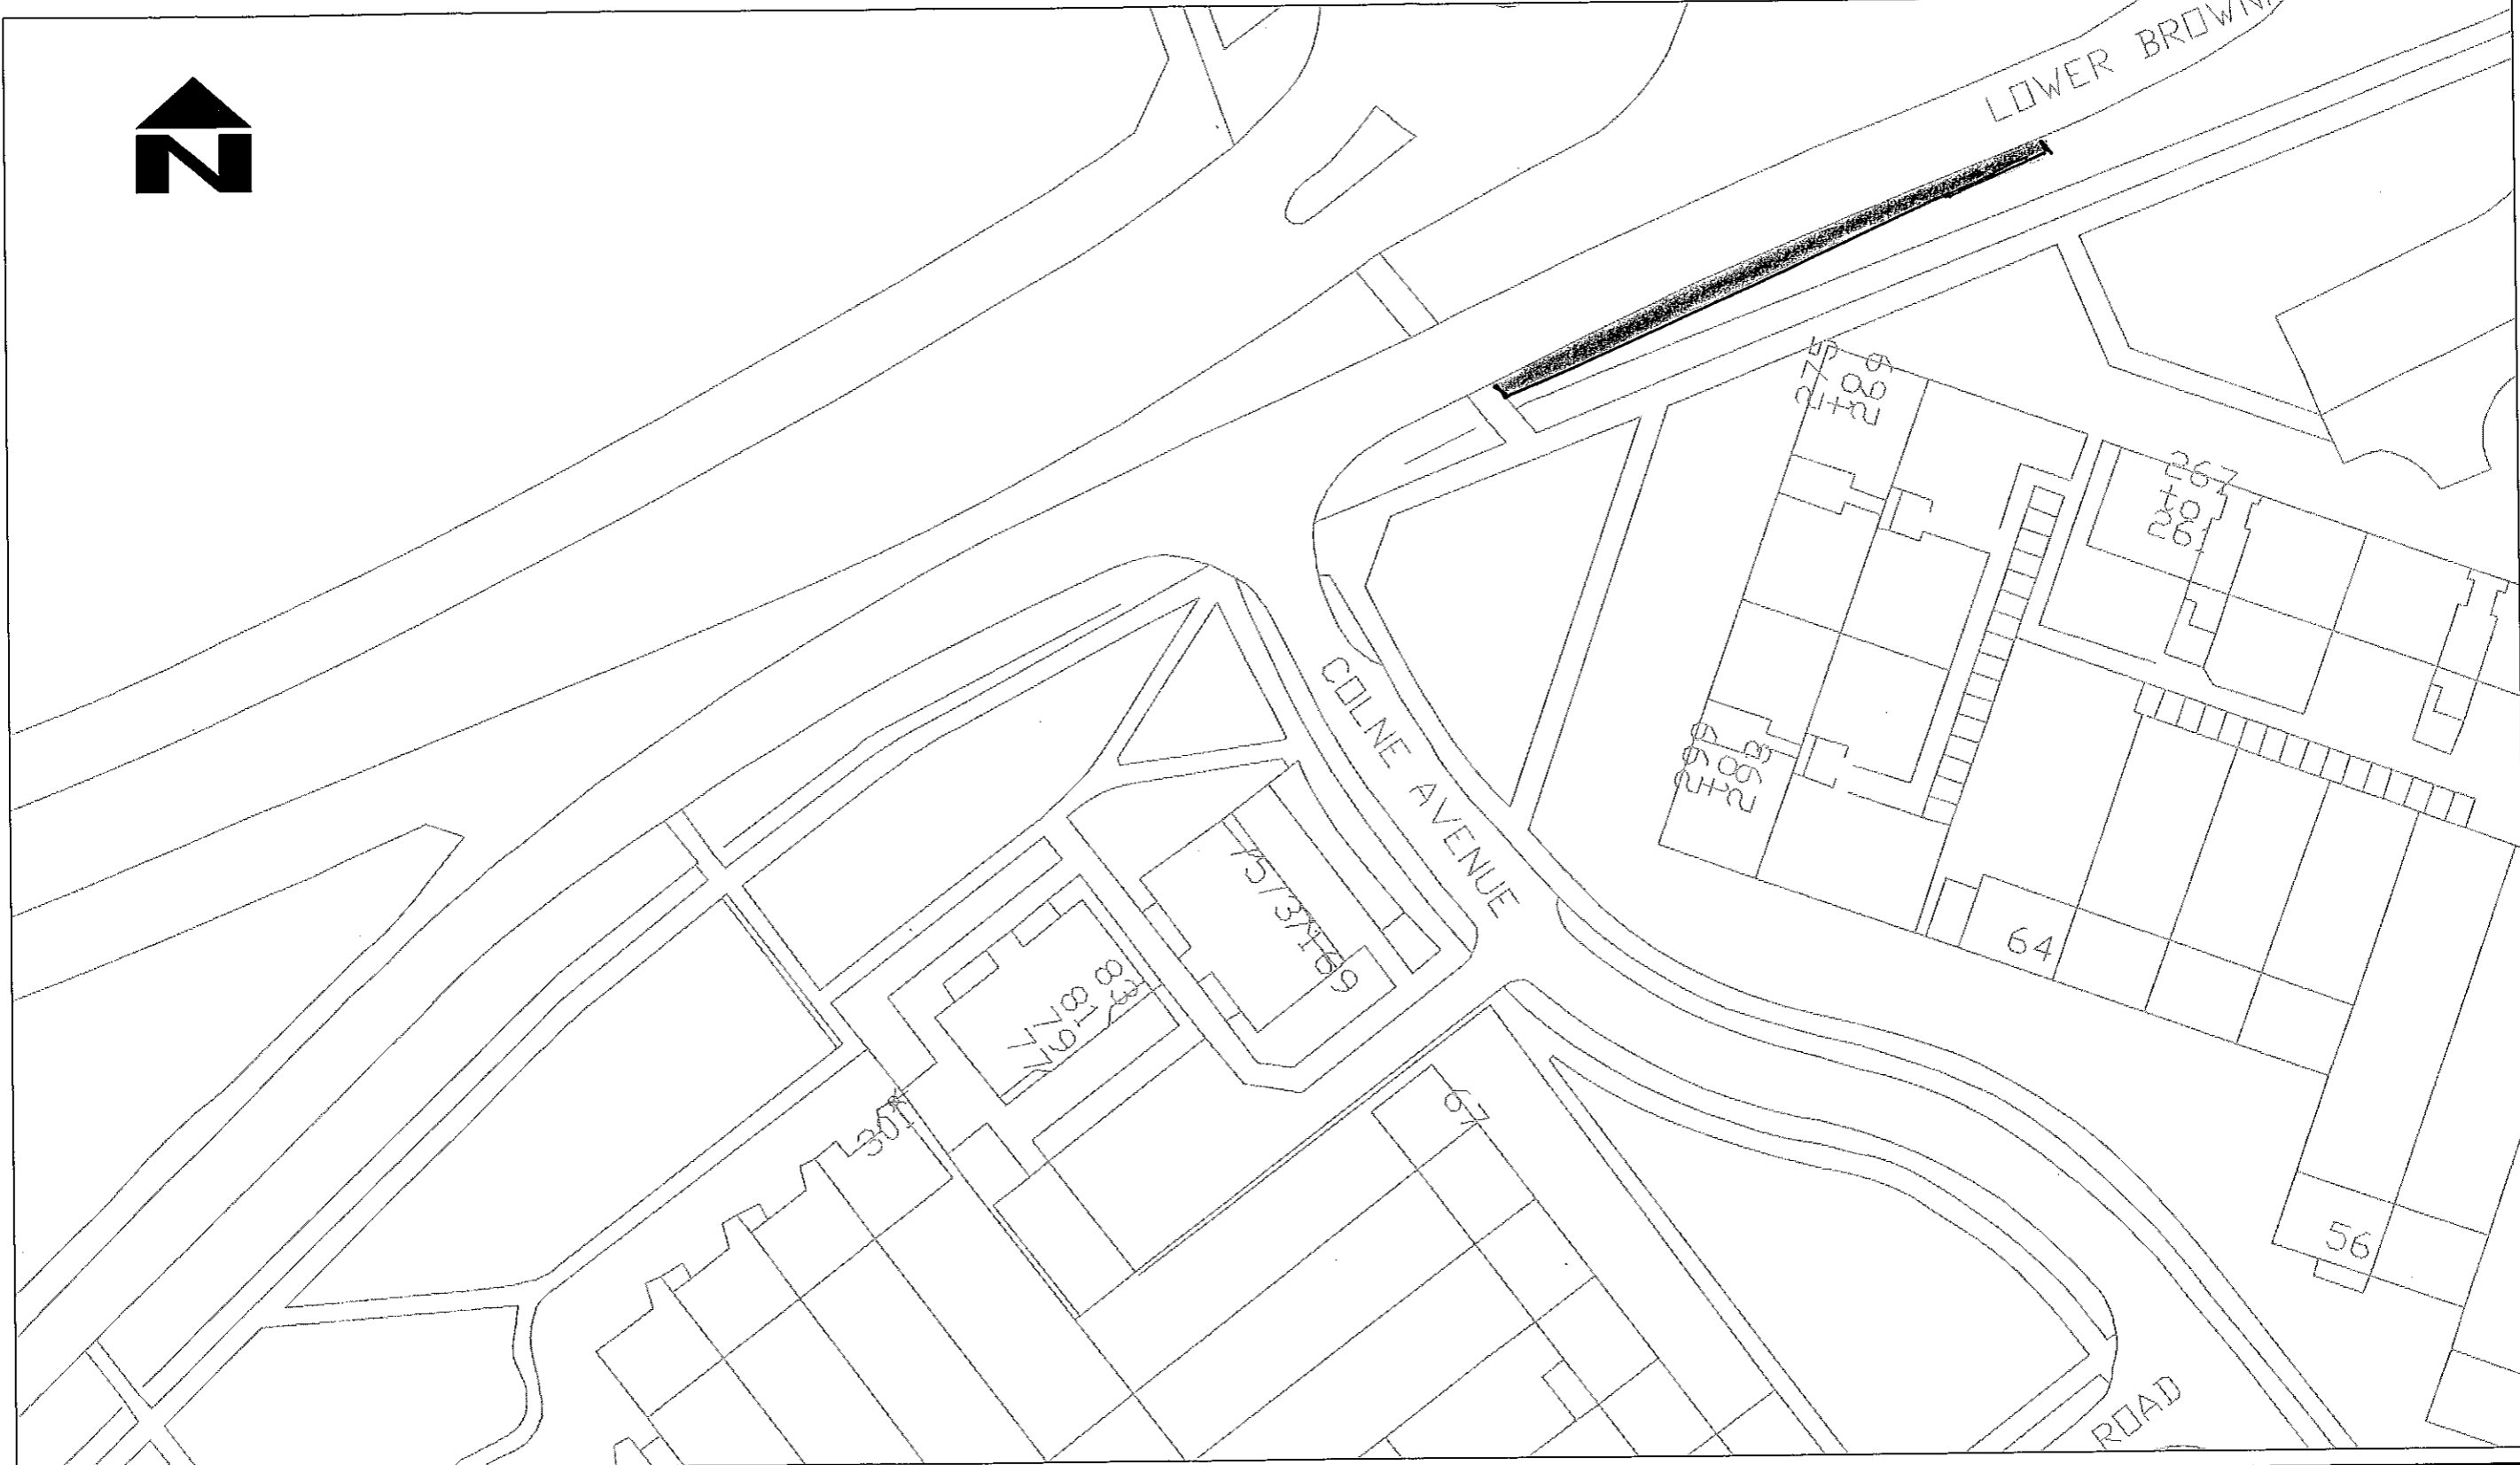

REV	DATE	DRWN	CHKD	APPD	AMENDMENT
DRAWING STATUS					

Balfour Beatty
Living Places
 Working in partnership
 City Depot & Recycling Park
 First Avenue, Millbrook
 SOUTHAMPTON SO15 0LJ
 Tel +44 (0)2380 798010
 Fax +44 (0)2380 512883
 Web www.bbivingplaces.com
 Design Group

 Southampton City Council
 Civic Centre
 SOUTHAMPTON SO14 7LY


DESIGNED	DRAWN	DATE	SHEET	REVISION
CHECKED	APPROVED	SCALE @ A3 1:500	1 of 1	

DRAWING TITLE: Neighbourhoods Estate Parking Lower Brownhill Road
 DRAWING NUMBER:

G

Atherfield Road:

REPRODUCED FROM THE ORDNANCE SURVEY MAPPING WITH THE PERMISSION OF THE CONTROLLER OF HER MAJESTY'S STATIONERY OFFICE CROWN COPYRIGHT. UNAUTHORISED REPRODUCTION INFRINGES CROWN COPYRIGHT AND MAY LEAD TO PROSECUTION OR CIVIL PROCEEDINGS. BALFOUR BEATTY LICENSE No. 100048446.

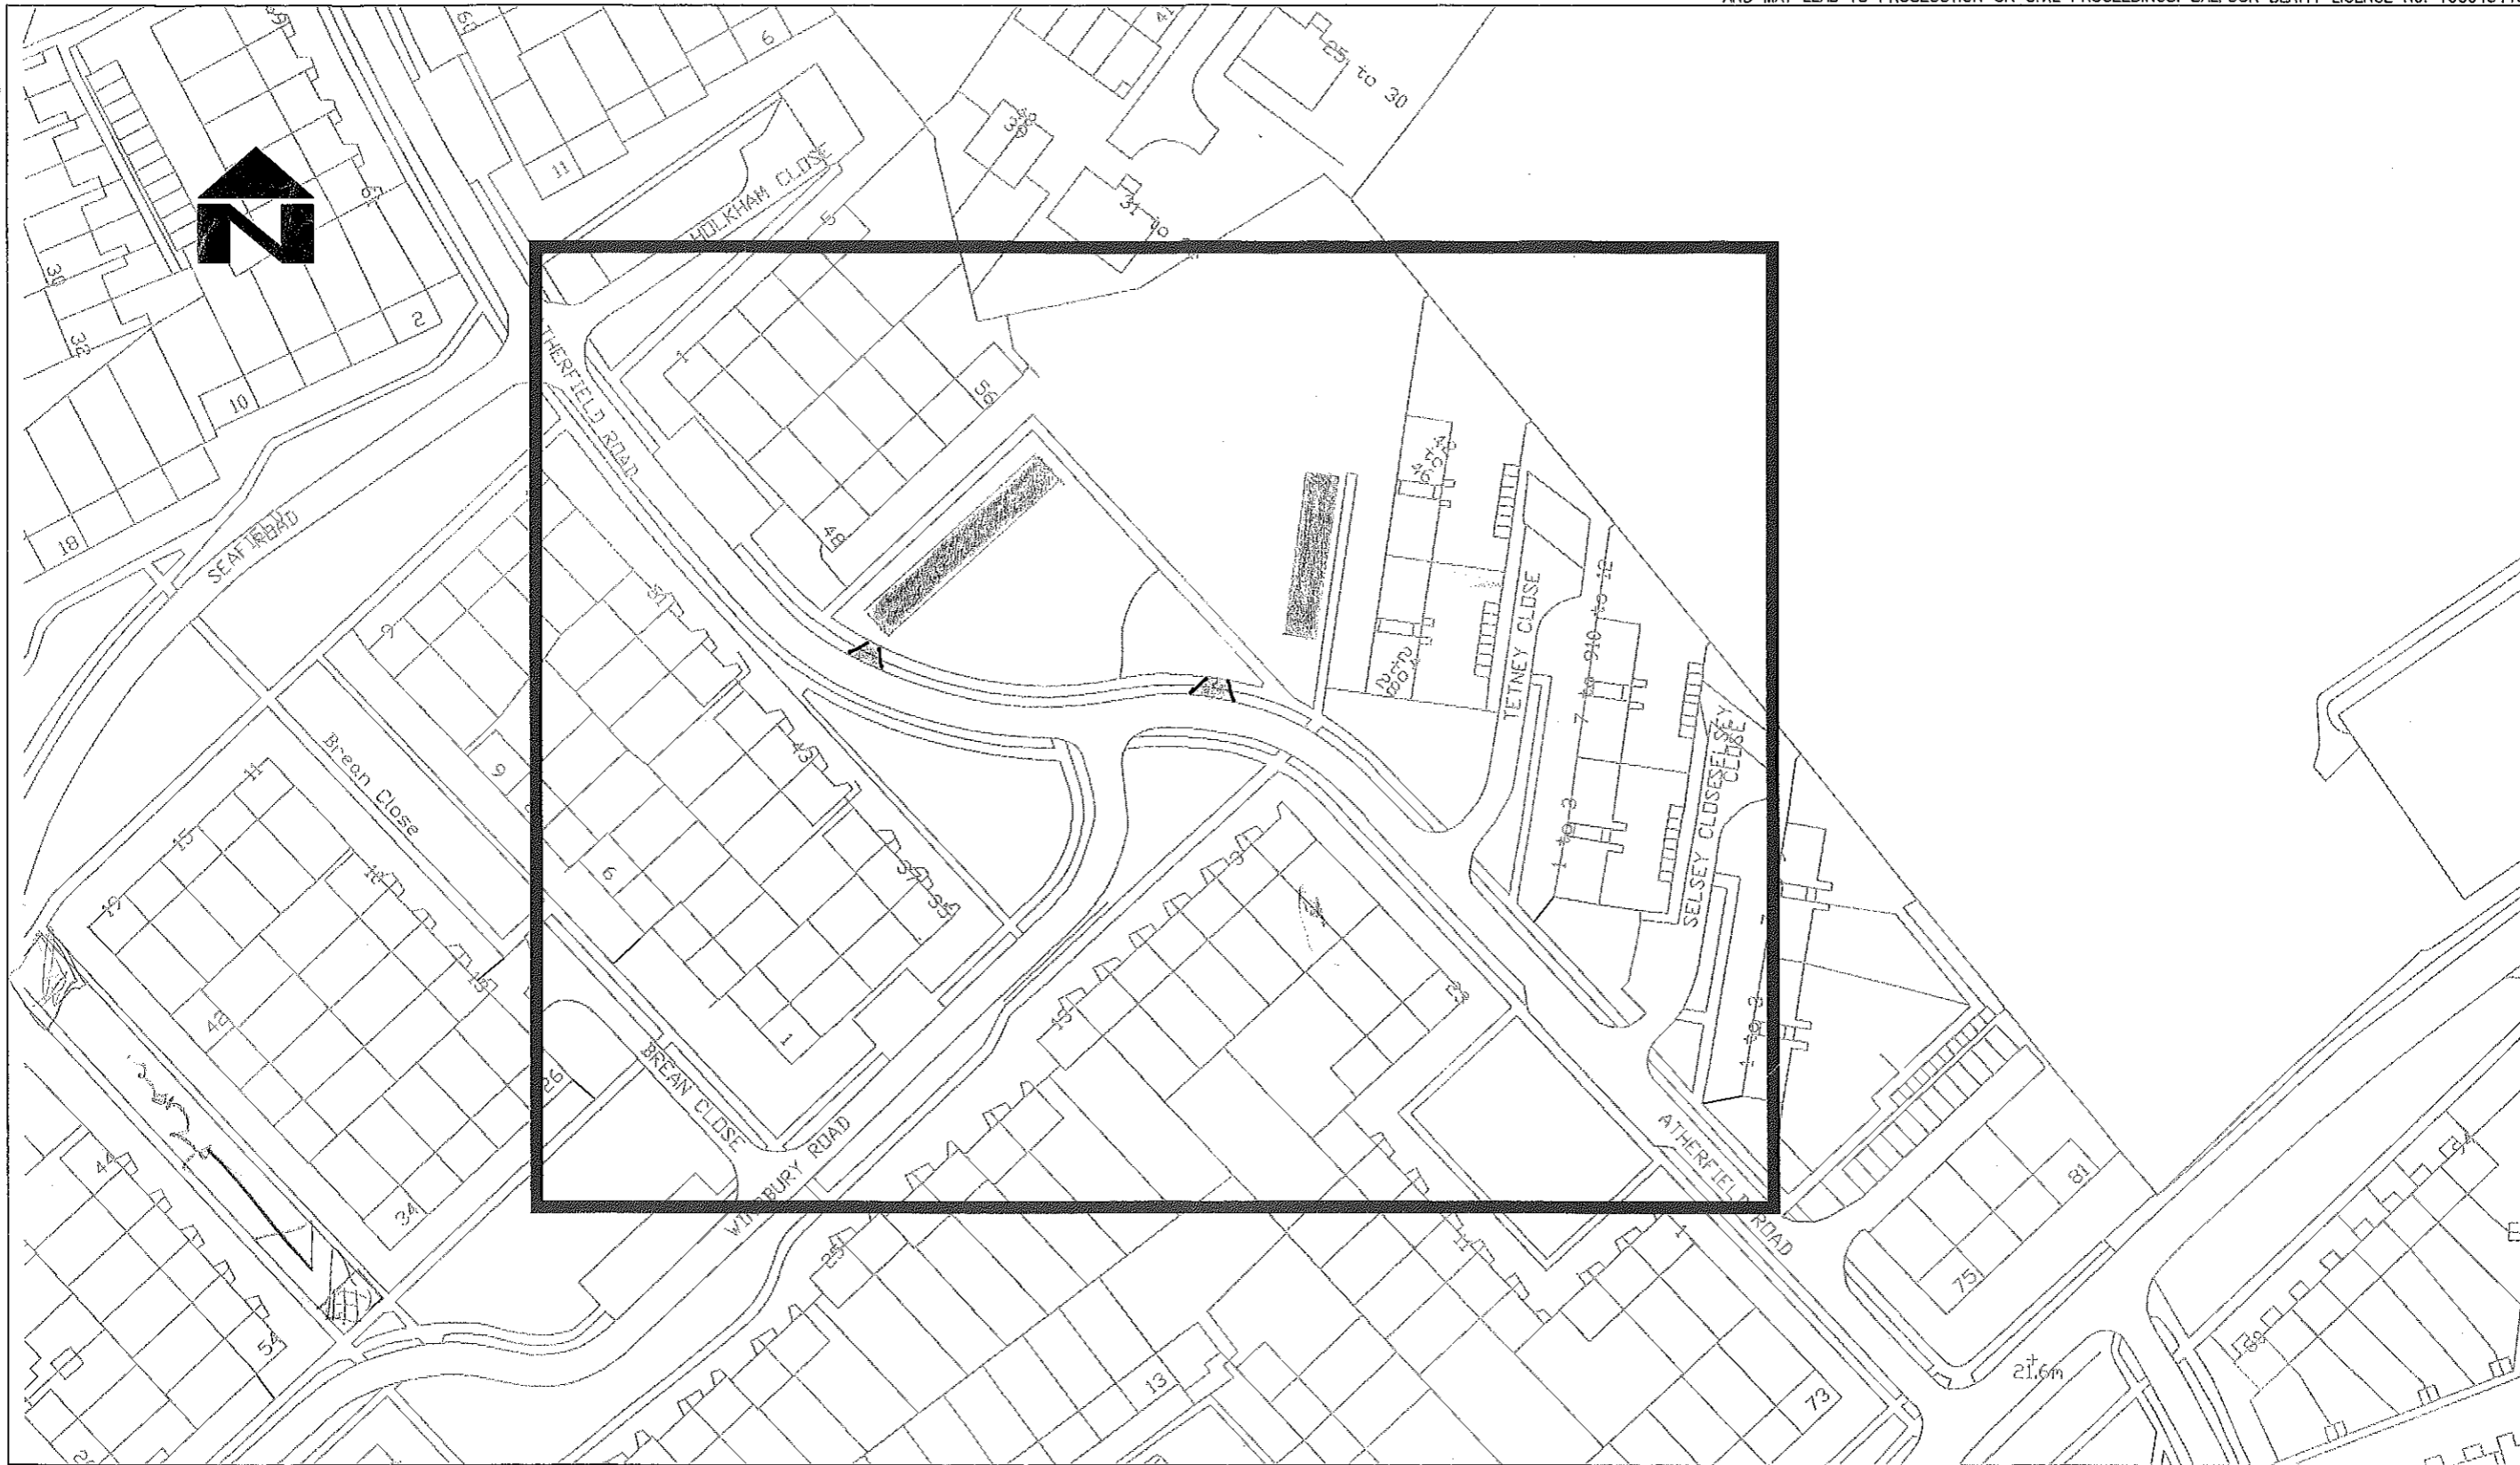


Centre- co-ordinates:
438171, 115015

Handwritten notes:
12/10/12
AF

REV	DATE	DRWN	CHKD	APPD	AMENDMENT

DRAWING STATUS

Balfour Beatty
Living Places
 Working in partnership
 City Depot & Recycling Park
 First Avenue, Millbrook
 SOUTHAMPTON SO15 6LJ
 Tel +44 (0)2380 798010
 Fax +44 (0)2380 612883
 Web www.bbivingplaces.com
 Design Group

 Southampton City Council
 Civic Centre
 SOUTHAMPTON SO14 7LY

DESIGNED AF	DRAWN RMC	DATE 12/10/12	SHEET 1 of 1	REVISION
CHECKED	APPROVED	SCALE 1:1000		

DRAWING TITLE
**Neighbourhoods Estate Parking
 Atherfield Road
 C2 Plan**

DRAWING NUMBER
12/AH/M/002/002

7. Cheriton Avenue

REPRODUCED FROM THE ORDNANCE SURVEY MAPPING WITH THE PERMISSION OF THE CONTROLLER OF HER MAJESTY'S STATIONERY OFFICE CROWN COPYRIGHT. UNAUTHORISED REPRODUCTION INFRINGES CROWN COPYRIGHT AND MAY LEAD TO PROSECUTION OR CIVIL PROCEEDINGS. BALFOUR BEATTY LICENSE No. 100048446.



Centre- co-ordinates:
444985, 109912

REV	DATE	DRWN	CHKD	APPD	AMENDMENT
DRAWING STATUS					

Balfour Beatty
Living Places
Working in partnership
City Depot & Recycling Park
First Avenue, Millbrook
SOUTHAMPTON SO15 0LJ
Tel +44 (0)2380 798010
Fax +44 (0)2380 512883
Web www.bbivingplaces.com
Design Group




Southampton City Council
Civic Centre
SOUTHAMPTON SO14 7LY

DESIGNED	DRAWN	DATE	SHEET	REVISION
	FF	16/04/13	1 of 1	
CHECKED	APPROVED	SCALE @ A3		
		1:1000		

DRAWING TITLE
**Neighbourhoods Estate Parking
Cheriton Avenue
C2 Plan**

DRAWING NUMBER
12/AH/M/002


v5

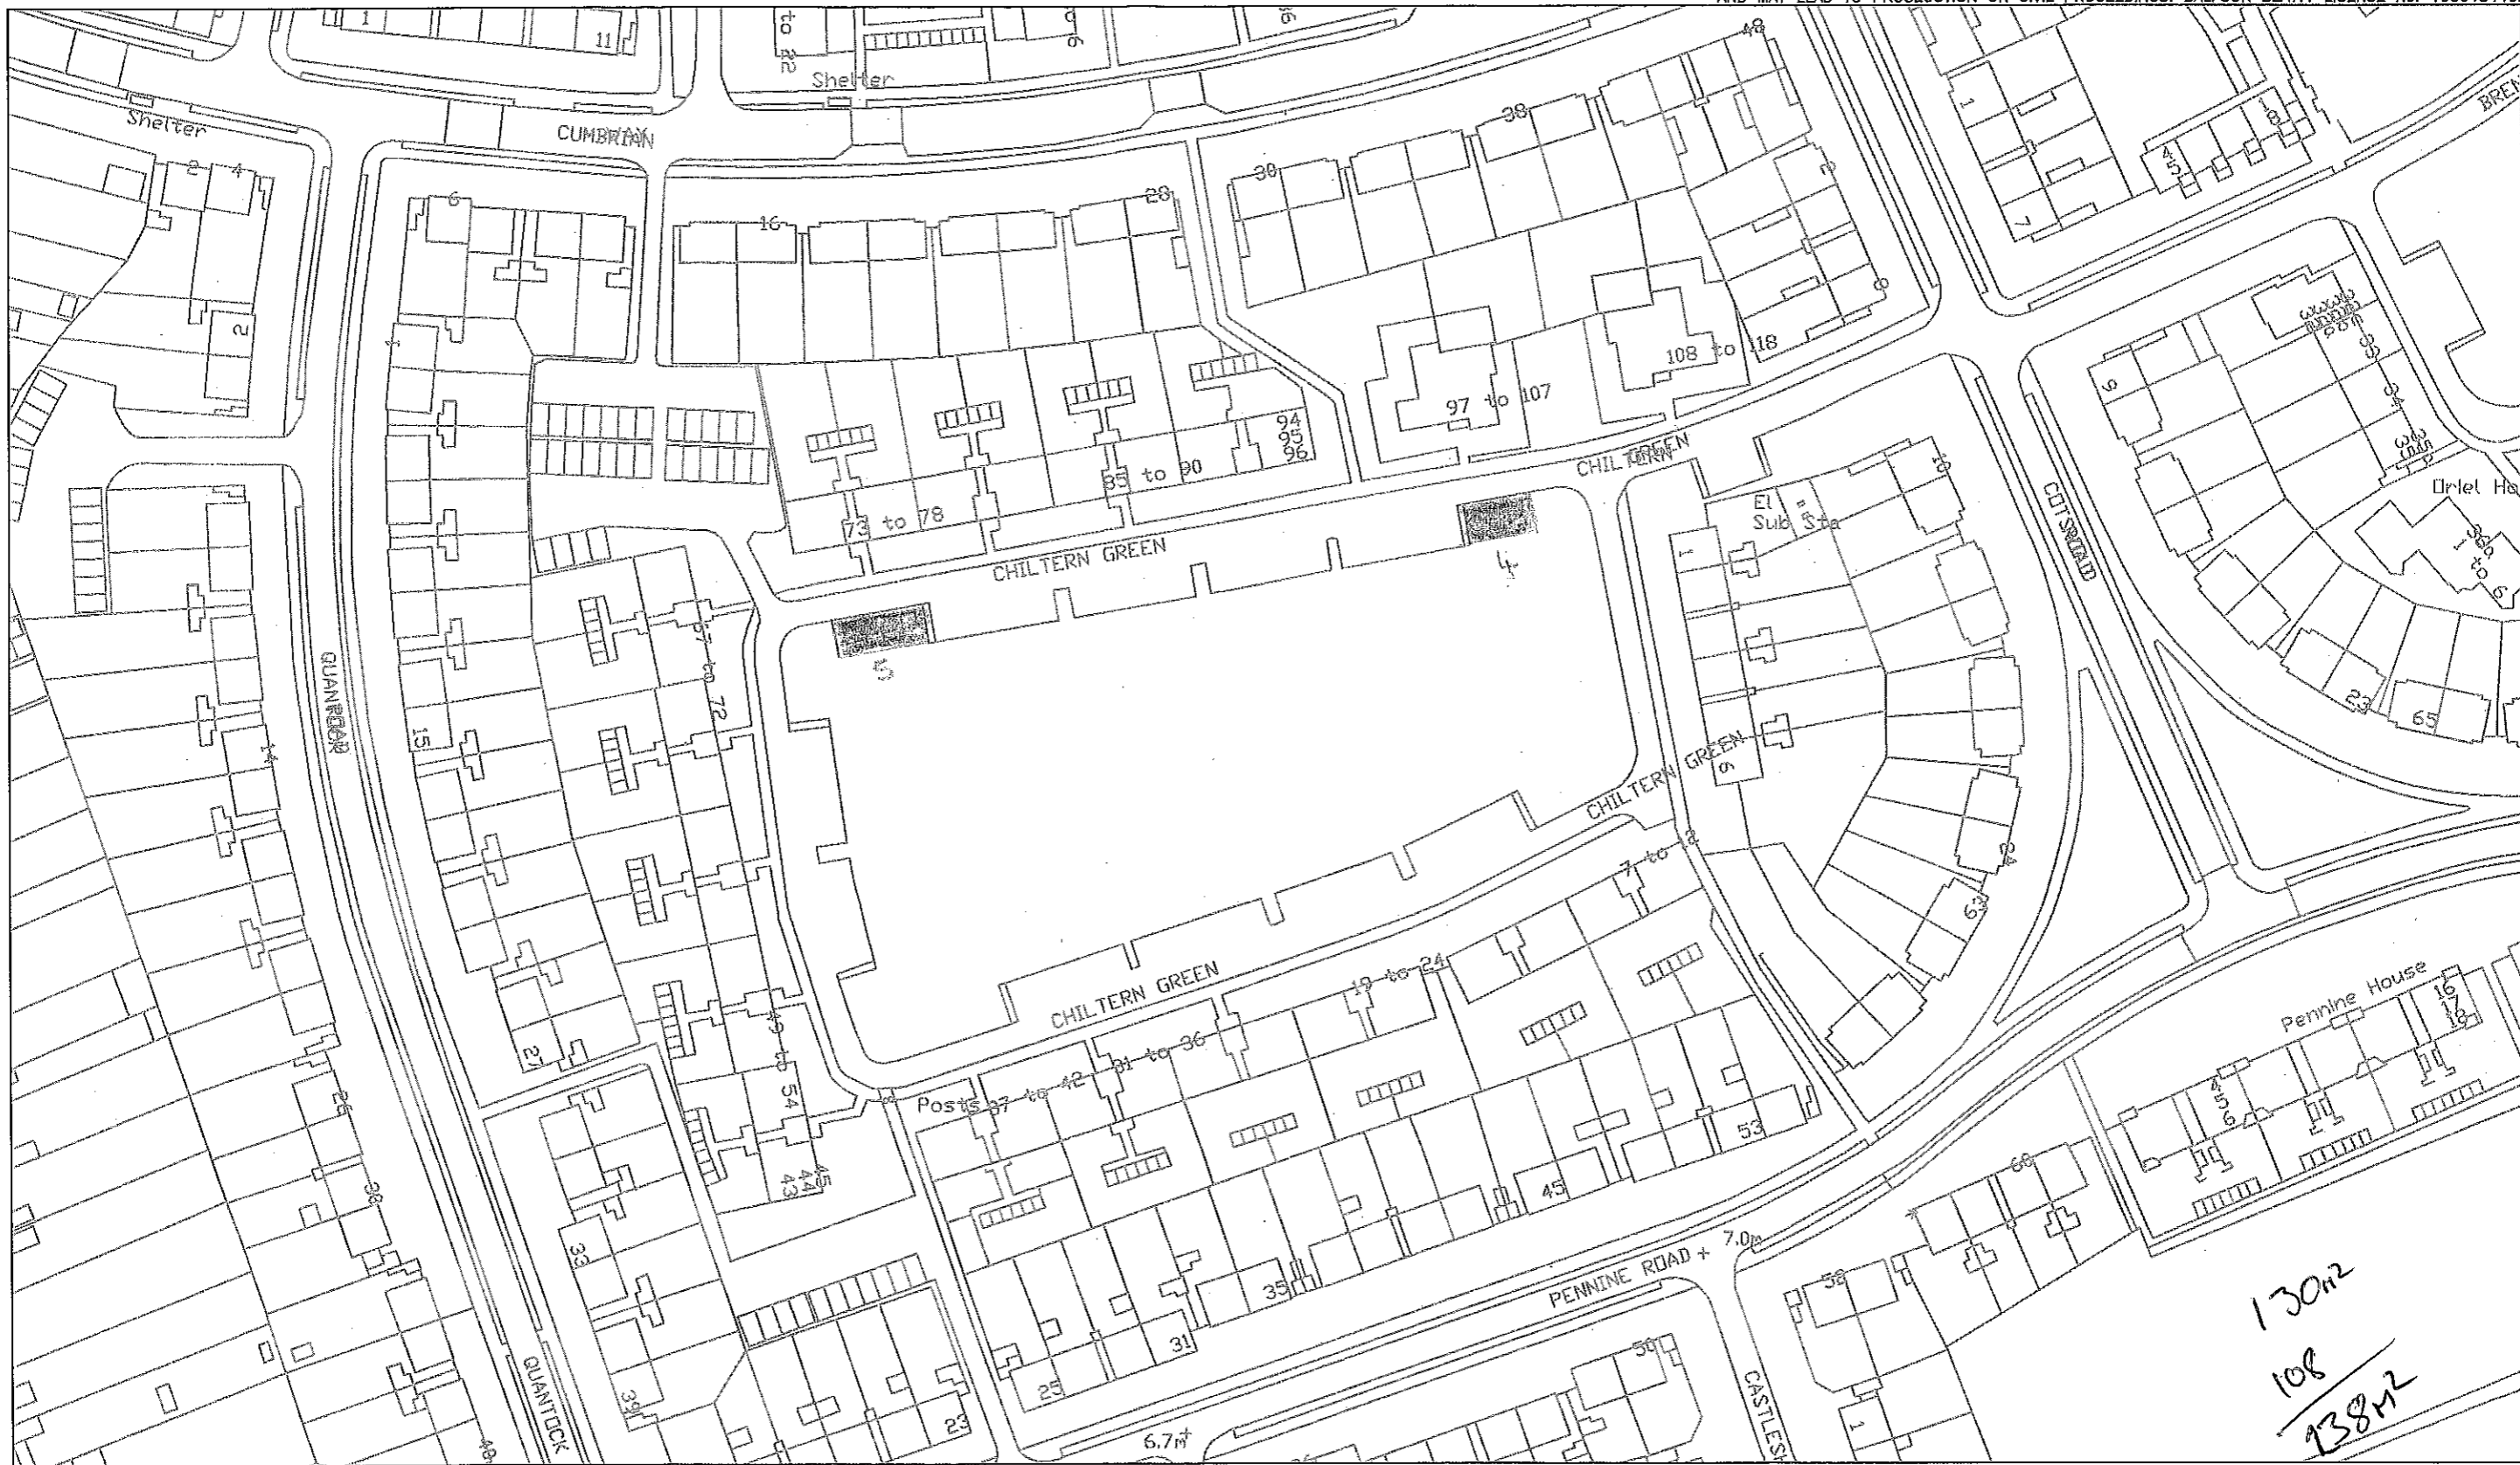

Centre- co-ordinates:
444985, 109912

REV	DATE	DRWN	CHKD	APPD	AMENDMENT
DRAWING STATUS					

Balfour Beatty
Living Places
Working in partnership
City Depot & Recycling Park
First Avenue, Millbrook
SOUTHAMPTON SO15 0LJ
Tel +44 (0)2380 798010
Fax +44 (0)2380 512883
Web www.bbivingplaces.com
Design Group

 Southampton City Council
Civic Centre
SOUTHAMPTON SO14 7LY

DRAWING TITLE
**Neighbourhoods Estate Parking
Chiltern Green
C2 Plan**

DESIGNED	DRAWN	DATE	SHEET	REVISION
	FF	16/04/13	1 of 1	
CHECKED	APPROVED	SCALE @ A3		
		1:1000		
DRAWING NUMBER				
12/AH/M/002				