


A3

CASINO LOCATION PLAN

14024 SK-24D

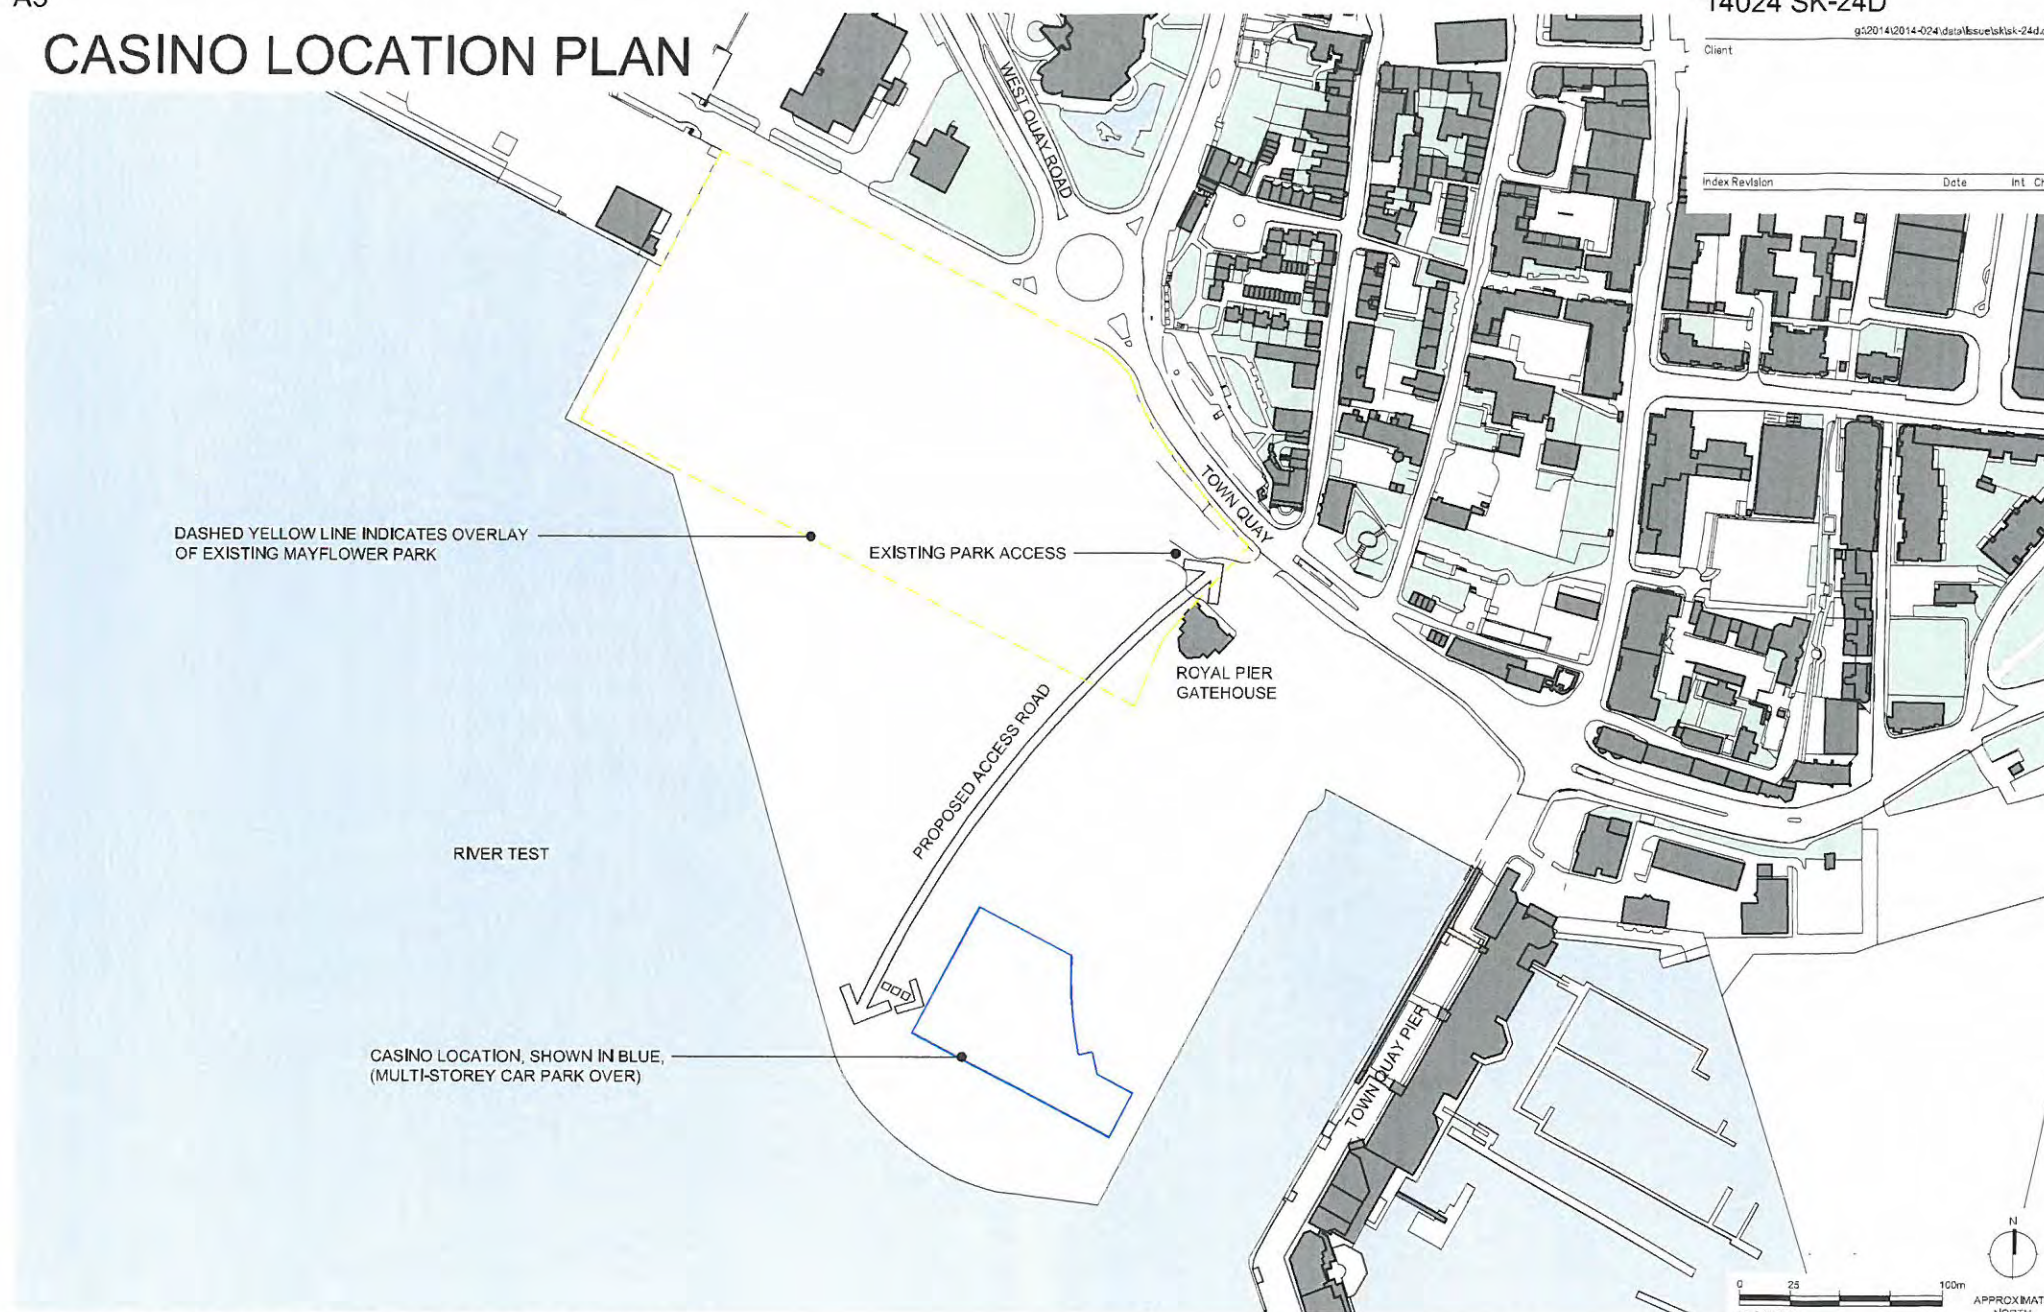

LYONS+SLEEMAN+HOARE | Architects

Nero Brewery, Cricket Green, Hartley Wintney, Hants RG27 8QA
Tel: 01252 844144 Fax: 01252 844800 Web: www.lsharch.co.uk

Job No/Dirg No 14024 SK-24	Rev D	Scale 1:2500	Status PRELIMINARY
Date 23/06/2014	Director NR	Author CW	Check PC

Job
ROYAL PIER WATERFRONT, SOUTHAMPTON

Drawing
CASINO LOCATION PLAN

NOTE: All figures are approximate and have been measured and expressed in a manner as defined by the current edition of the RICS/BSA Code of Measuring Practice. Figures relate to the current stage of the project and any development decisions to be made on the basis of this information should include due allowance for the increases and decreases inherent in the design and building processes.
Reproduced from Ordnance Survey mapping under Licence Number AH152076 & 100020449

This drawing may be scaled or cross-referenced to the scale bar for Planning Applications purposes only. Do not scale for any other purpose, use figured dimensions only. Subject to site survey and all necessary consents. All dimensions to be checked by user and any discrepancies, errors or omissions to be reported to the Architect before work commences. This drawing is to be used in conjunction with all other relevant drawings.




A3

CASINO STAGE 1 PLAN

14024 SK-26C

Client: g:\2014\2014-024\drawings\sk-26c.dwg

Index Revision: _____ Date: _____ Int: Chg'd

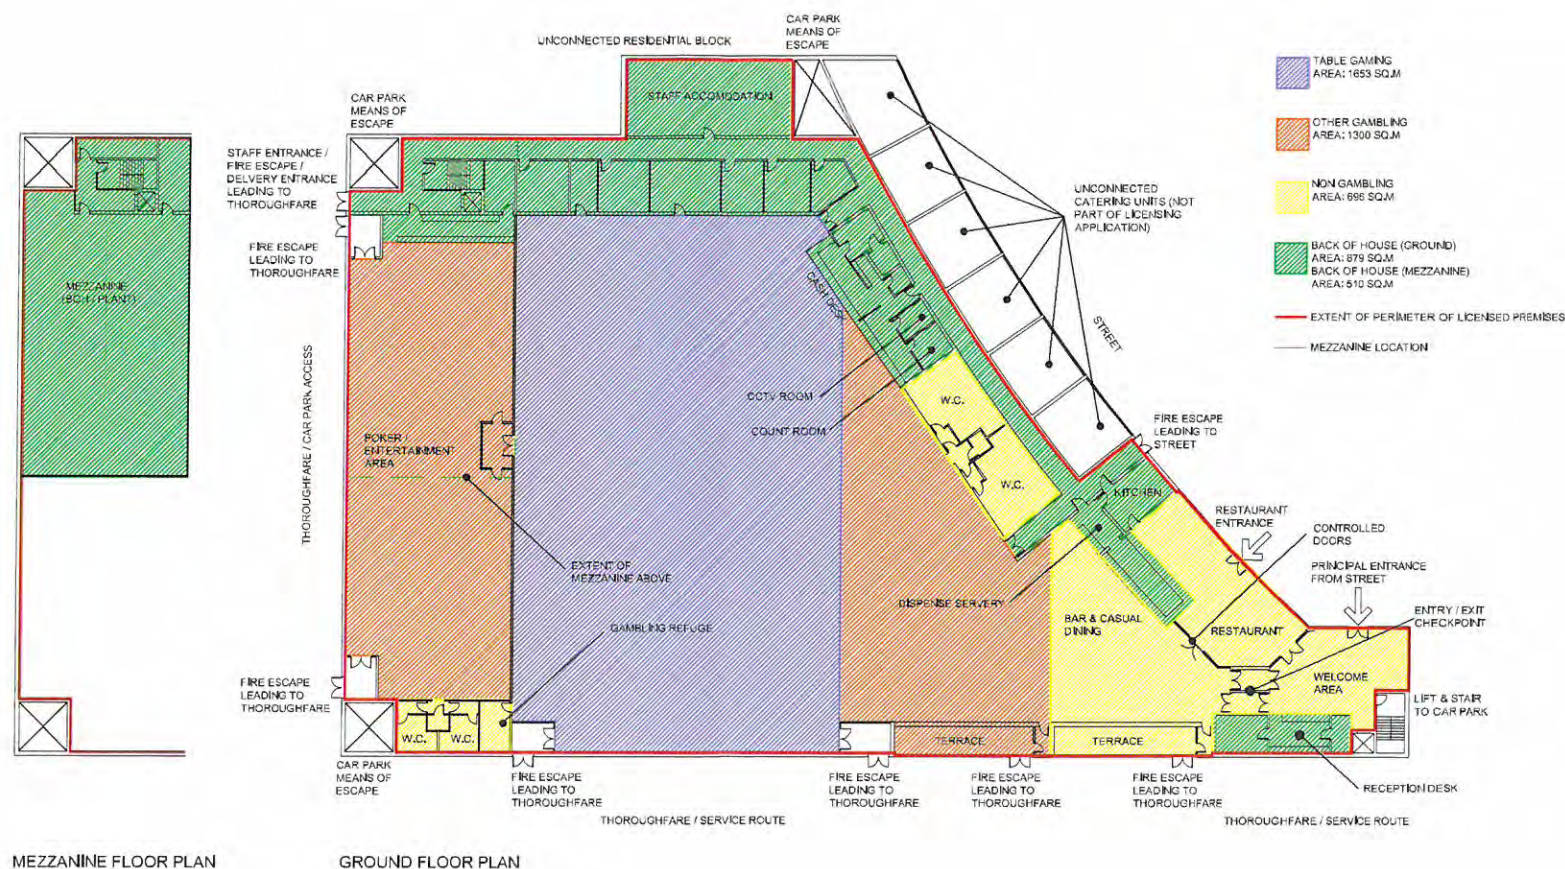

LYONS+SLEEMAN+HOARE | Architects

Nero Brewery, Cricket Green, Hartley Wintney, Hants RG27 8QA
Tel: 01252 844144 Fax: 01252 844800 Web: www.lsharch.co.uk

Job No/Dwg No: 14024 SK-26
Rev: C
Scale: 1:500
Status: PRELIMINARY
Date: 26/06/2014
Director: NR
Author: CW
Check: NR

Job: ROYAL PIER WATERFRONT, SOUTHAMPTON
Drawing: CASINO STAGE 1 PLAN

NOTE: All figures are approximate and have been measured and expressed in a manner as defined by the current edition of the BSI/BSI's Code of Measuring Practice. Figures relate to the current stage of the project and any development decisions can be made on the basis of this information should include due allowance for the increases and decreases inherent in the design and building processes.
Reproduced from Ordnance Survey mapping under Licence Numbers AR15278 & 10320449

This drawing may be copied or cross-referenced to the scale bar for Planning Application purposes only. Do not scale for any other purpose, use figures in drawings only. Subject to the survey and all necessary corrections. All drawings to be checked by user and any discrepancies, errors or omissions to be reported to the Architect before work commences. This drawing to be read in conjunction with all other relevant drawings.

RECEIVED
01 JUL 2014