


Map showing proposed Special Permit Parking area in Vermont/Talbot Close.

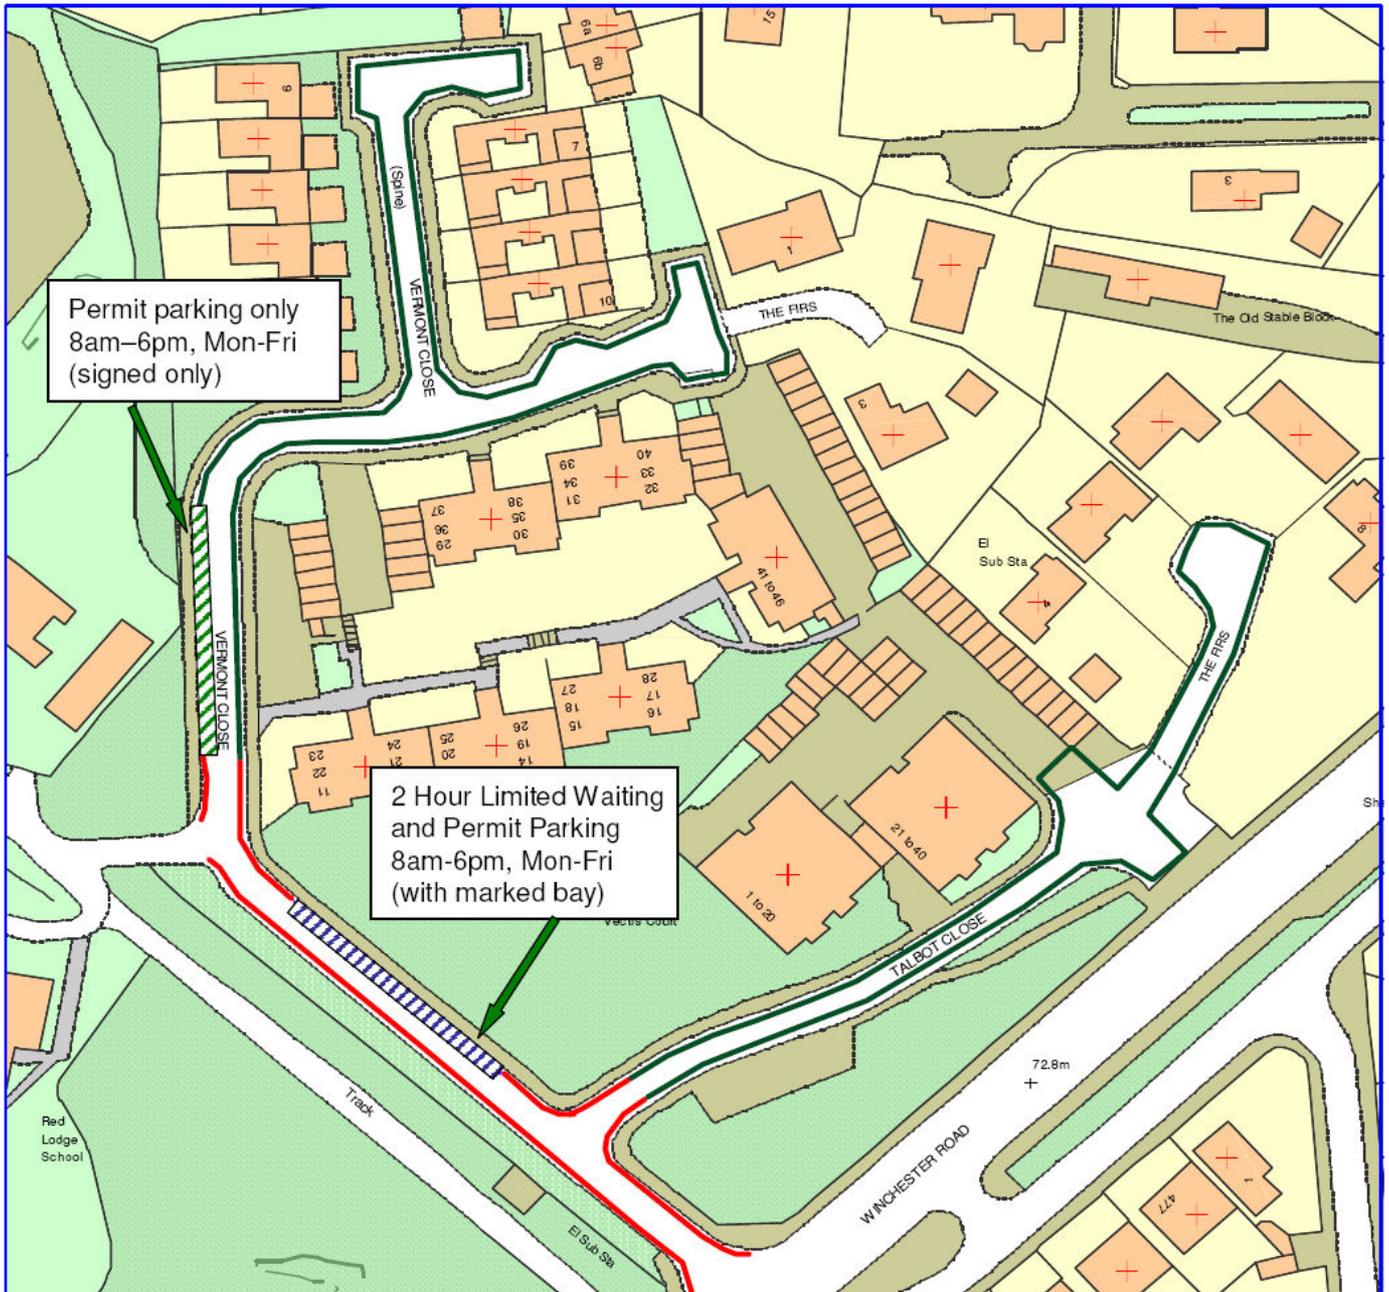

Based on the Ordnance Survey's 2007 Map with the permission of the Controller of Her Majesty's Stationery Office, Crown Copyright Reserved. Unauthorised reproduction infringes Crown Copyright and may lead to prosecution or civil proceedings. Southampton City Council Licence No 100019679, 2007

Key  Proposed Permit Parking only 8am to 6pm, Mon to Fri, (signed only)  Proposed No Waiting at Any Time parking restrictions  Proposed 2 Hour Limited Waiting 8am to 6pm, Mon to Fri (No return within 2 Hours) Except Permit Holders	 NORTH
---	---

 SOUTHAMPTON CITY COUNCIL	Mick Bishop Head of Highways and Parking 45 Castle Way Southampton, SO14 2PD	Drawn by: Graham Muir
	Drawing Title Map showing proposed parking restrictions in the vicinity of Vermont and Talbot Close	Date: 8/6/2009
		Scale: 1:1000
		Plan No: GMBVCTC3