


Map showing proposed parking restrictions in Bassett Heath Avenue

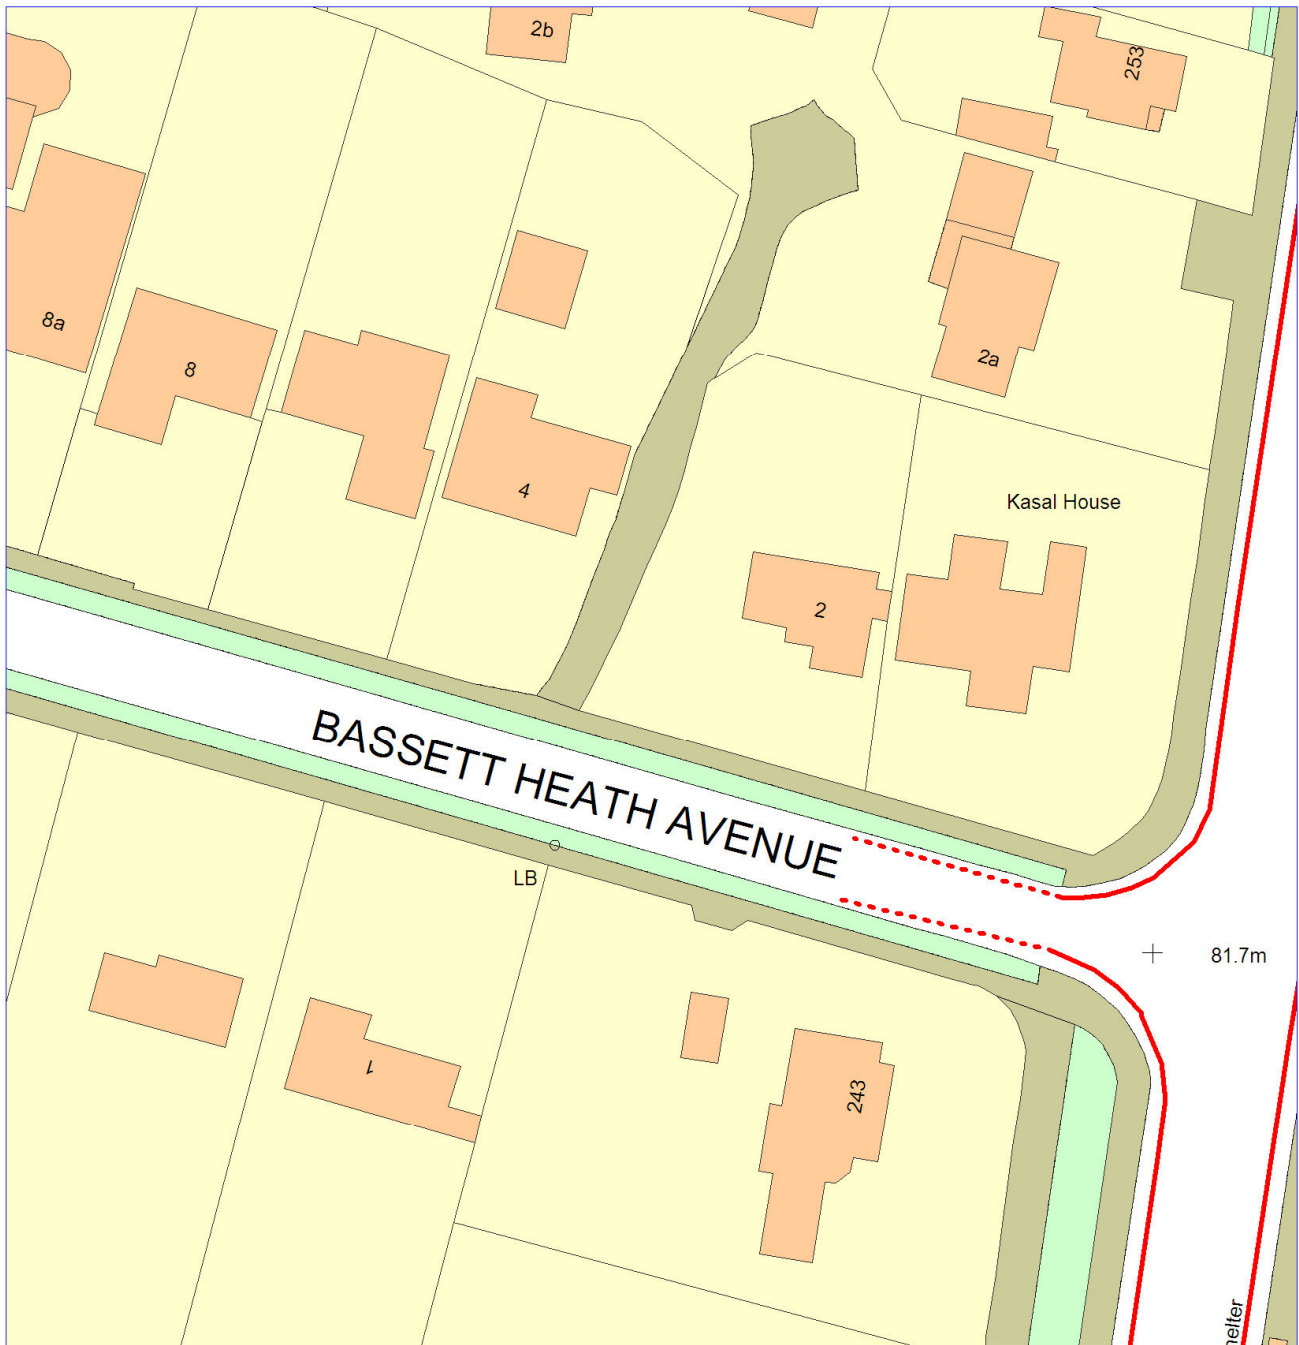

Based on the Ordnance Survey's 2007 Map with the permission of the controller of Her Majesty's Stationary Office, Crown Copyright Reserved
 Unauthorised reproduction infringes Crown Copyright and may lead to prosecution or civil proceedings. Southampton CITY Council Licence No 100019679, 2007

Key

..... Proposed No Waiting at Any Time parking restrictions

———— Existing No Waiting at Any Time parking restrictions



NORTH



Mick Bishop
 Head of Highways and Parking
 45 Castle Way
 Southampton
 SO14 2PD

Drawing Title

Map showing proposed and existing parking restrictions
 in Bassett Heath Avenue

Date: 17.06.10

Scale: 1:500

Plan No: NDBBHA1