



Appendix 3

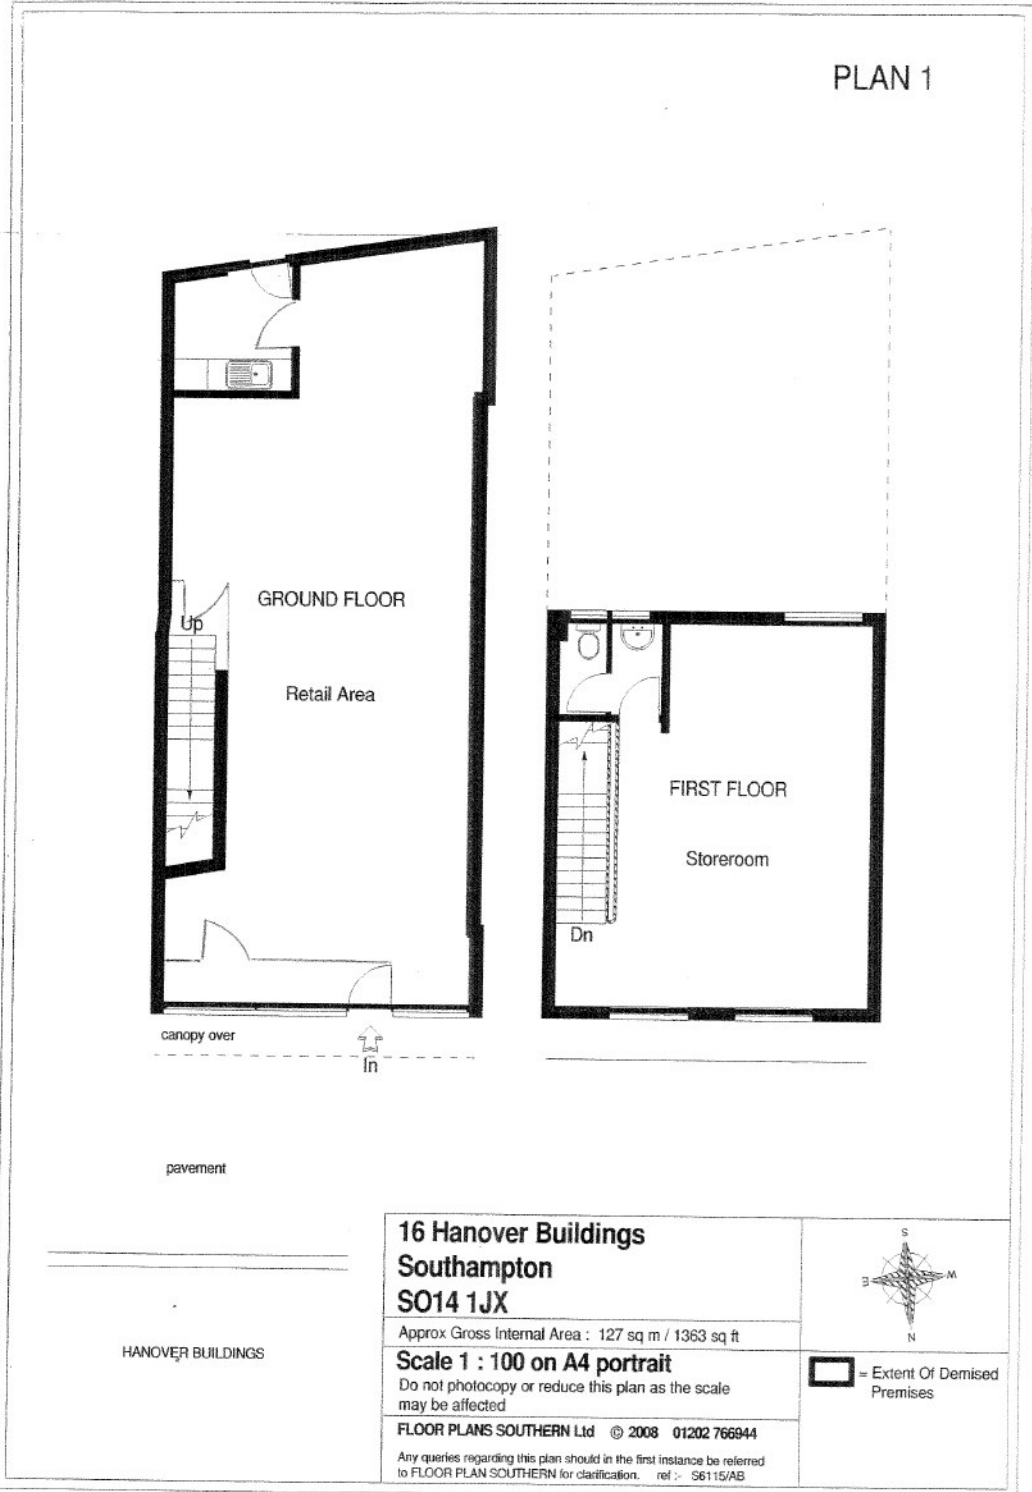


PLAN 2

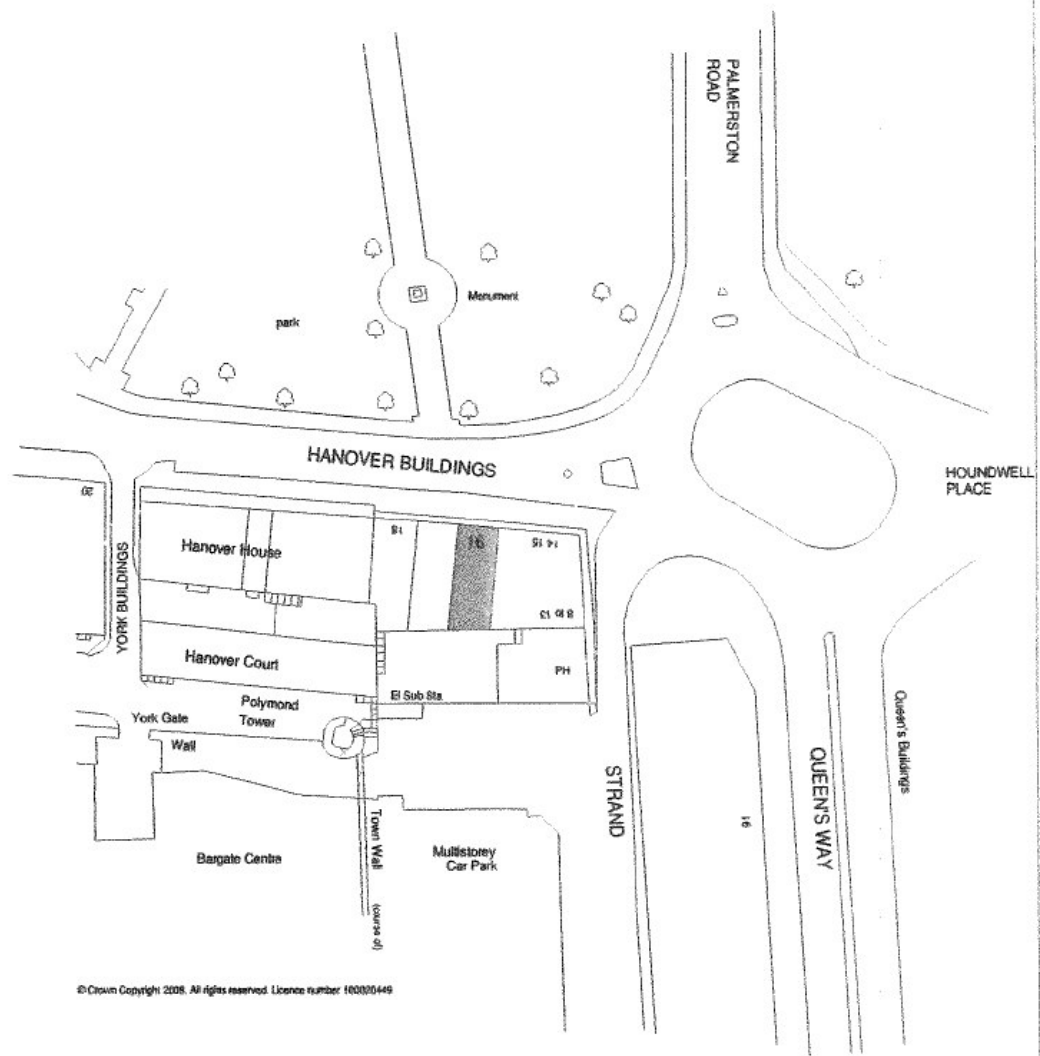

© Crown Copyright 2008. All rights reserved. Licence number 100030449

<p>16 Hanover Buildings Southampton SO14 1JX</p>	
<p>Approx Gross Internal Area : ?? sq m / ??? sq ft</p>	
<p>Scale 1 : 1250 on A4 protrait Do not photocopy or reduce this plan as the scale may be affected</p>	= Extent Of Demised Premises
<p>FLOOR PLANS SOUTHERN Ltd © 2008 01202 766944 Any queries regarding this plan should in the first instance be referred to FLOOR PLAN SOUTHERN for clarification. rel - S6115/AB</p>	

ELEVATION 1

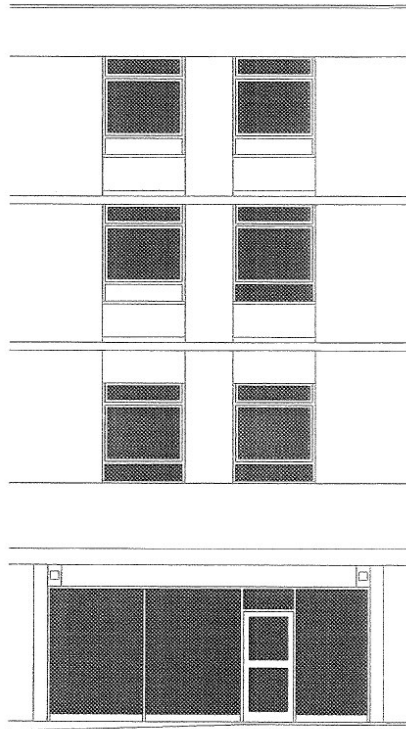

Front Elevation

16 Hanover Buildings Southampton SO14 1JX	
Approx Gross Internal Area : 127 sq m / 1363 sq ft	
Scale 1 : 100 on A4 portrait Do not photocopy or reduce this plan as the scale may be affected	
FLOOR PLANS SOUTHERN Ltd © 2008 01202 766944 Any queries regarding this plan should in the first instance be referred to FLOOR PLAN SOUTHERN for clarification. ref :- S6115/AB	