




# Appendix 1: Map showing the proposals for a Permit Parking Scheme in Chetwynd Drive

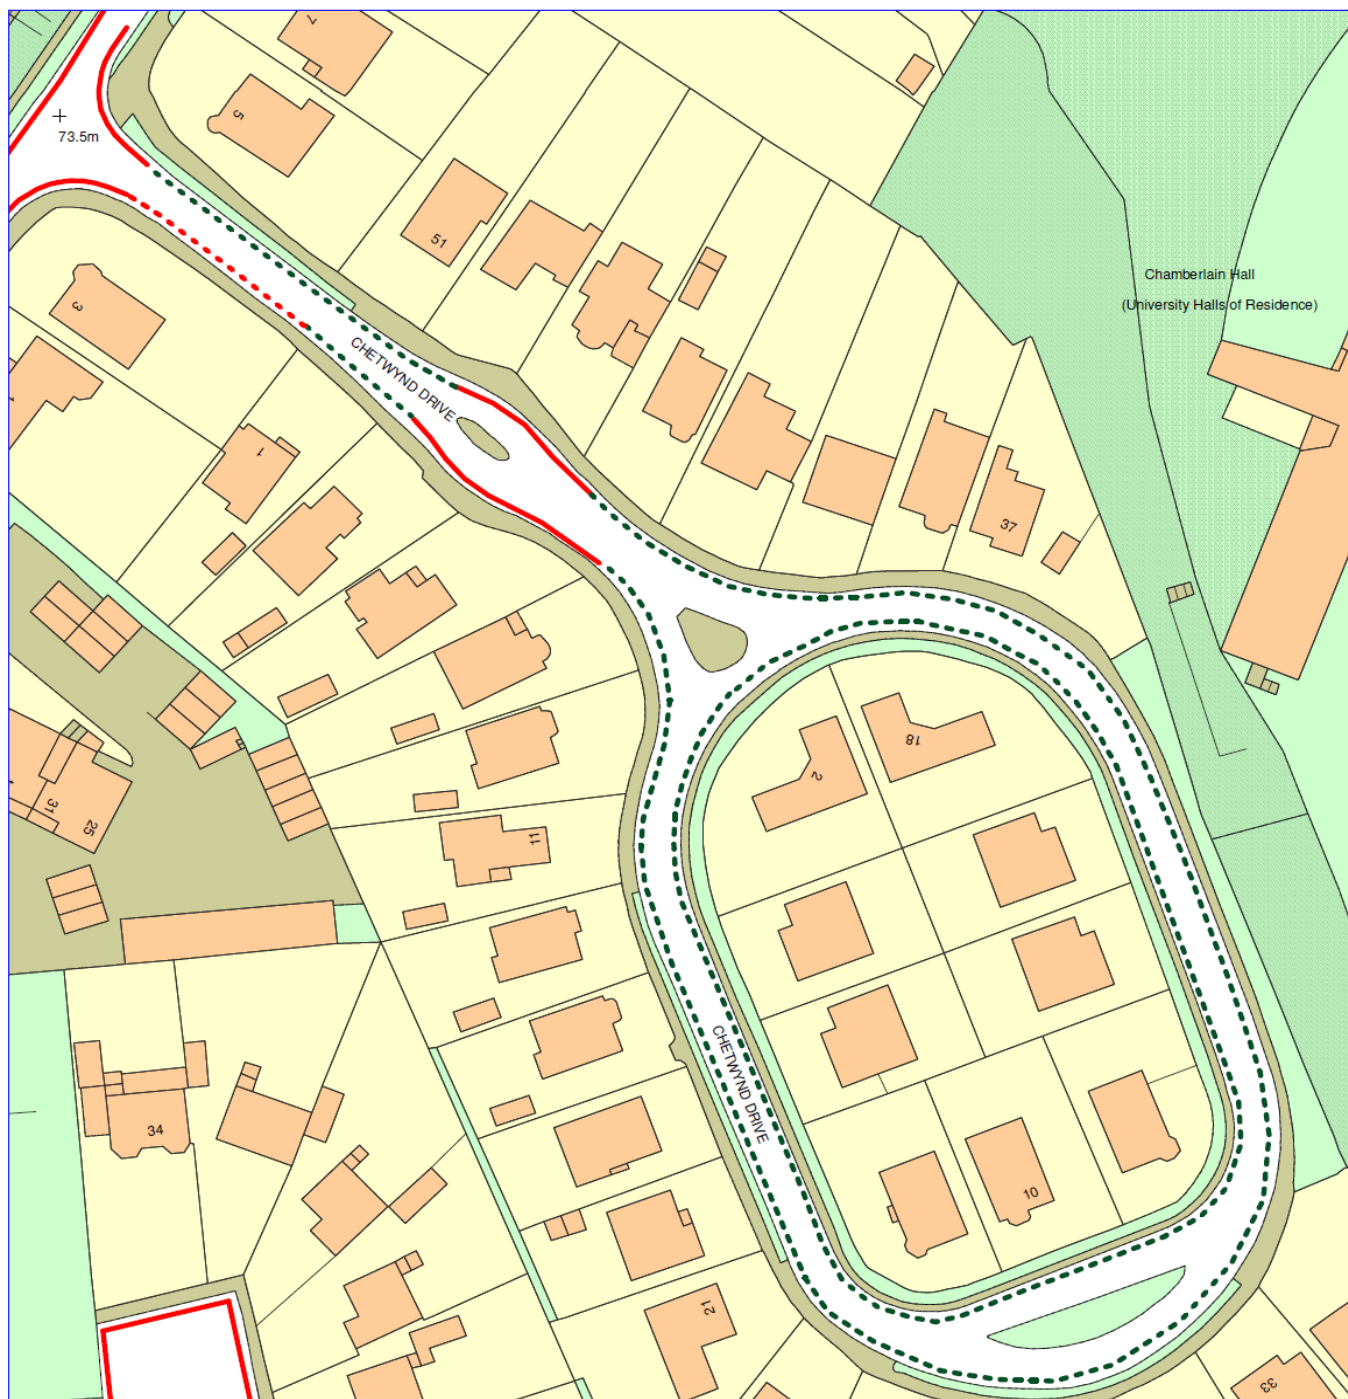

Based on the Ordnance Survey's 2010 Map with the permission of the Controller of Her Majesty's Stationary Office, Crown Copyright Reserved  
 Unauthorised reproduction infringes Crown Copyright and may lead to prosecution or civil proceedings, Southampton City Council Licence No 100019679, 2010

<p><b>Key</b></p> <ul style="list-style-type: none"> <li><span style="color: green; font-weight: bold;">- - - - -</span> Proposed Permit Parking Only 8am to 6pm, Monday to Friday (signed only)</li> <li><span style="color: red; font-weight: bold;">- - - - -</span> Proposed No Waiting at Any Time parking restriction ( in place of No Waiting 8am to 6pm Mon to Fri)</li> <li><span style="color: red; font-weight: bold;">_ _ _ _ _</span> Existing No Waiting at Any Time parking restrictions</li> </ul>	 <b>NORTH</b>
--	---

 <b>SOUTHAMPTON CITY COUNCIL</b>	<p>Mick Bishop                  Head of Highways and Parking                  45 Castle Way                  Southampton                  SO14 2PD</p>	<p>Drawn by: Graham Muir</p>
	<p>Drawing Title                  Map showing proposed new parking restrictions in Chetwynd Drive</p>	<p>Date: 22/6/2010</p>
		<p>Scale: 1:800</p>
		<p>Plan No: GMBCD2010v1</p>