

Date: 19 January 2010

To the Occupier

**PROPOSED STUDENT ACCOMMODATION AND RETAIL UNIT
468-480 PORTSWOOD ROAD, SOUTHAMPTON SO17 3SP
APPLICATION REF. 09/01377/OUT**

As part of the Application process for the above, the LPA have:

- (i) Expressed a preference for restricting parking on Belgrave Road, adjacent to the junction with Portswood Road.
- (ii) Questioned the need for restricting the duration of parking on Belgrave Road.
- (iii) Have asked that the Applicant consult users of Belgrave Road.

Please find enclosed a marked drawing showing the extent of the restrictions to be considered.

The options include single yellow lines:

1. Single yellow lines on Portswood Road and at junction with Belgrave Road.
2. Extend single yellow lines into Belgrave Road and around second bend.
3. Time limited parking on Belgrave Road.

If you would like to express a view on these proposals please reply to:

Mr N. Holmes,
Quayside Architects Ltd.,
141 Burgess Road,
Southampton
SO15 7AA
Telephone: 0845 0551135

Alternatively you can contact Southampton City Council to express your views.


Please do not hesitate to contact me if you require further information on the proposal.

Yours faithfully

Neil Holmes
Quayside Architects

Encl.

CONSULTATION ON OPTIONAL PARKING RESTRICTIONS IN CONNECTION WITH APPLICATION 09/01377/OUT

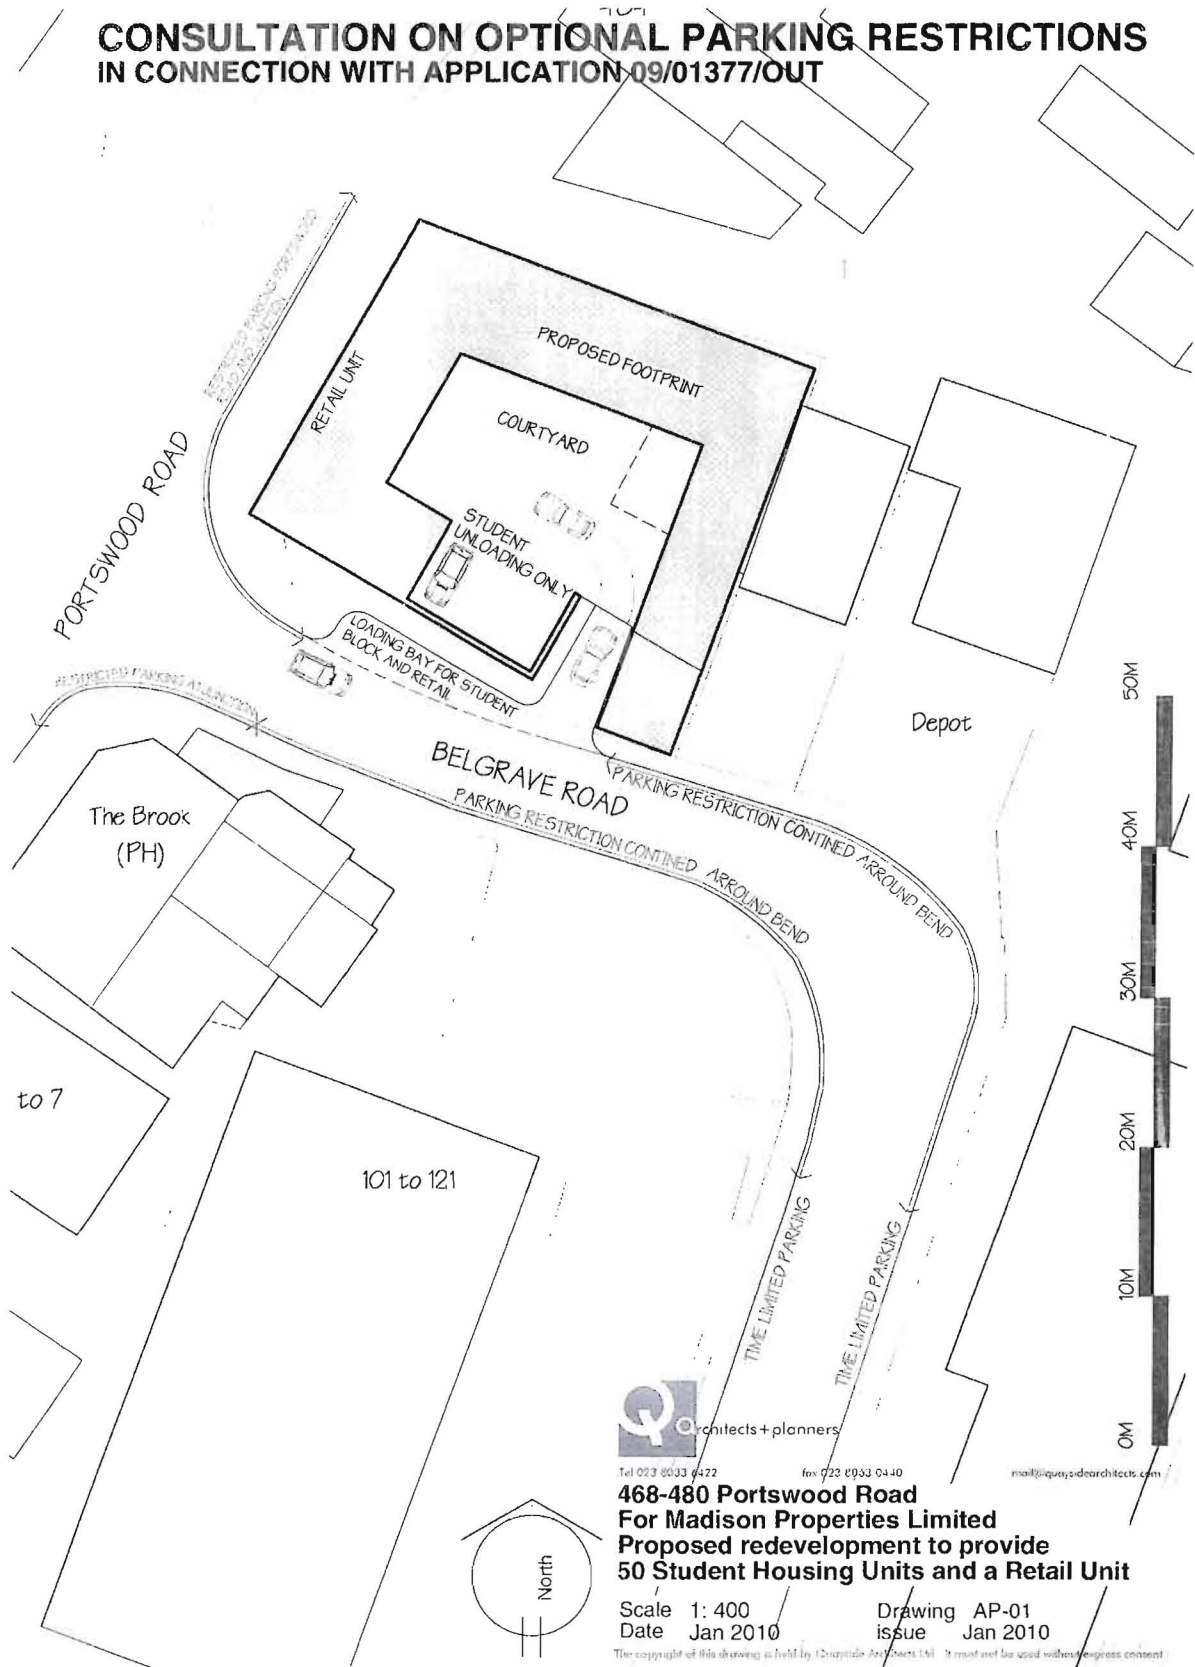

Tel 023 6033 4422 fax 023 6933 0440

mail@quaysidearchitects.com

468-480 Portswood Road
For Madison Properties Limited
Proposed redevelopment to provide
50 Student Housing Units and a Retail Unit

Scale 1:400
 Date Jan 2010

Drawing AP-01
 issue Jan 2010

The copyright of this drawing is held by Quayside Architects Ltd. It must not be used without express consent.