


100mm

Natural Scale (1:1)

10mm

0

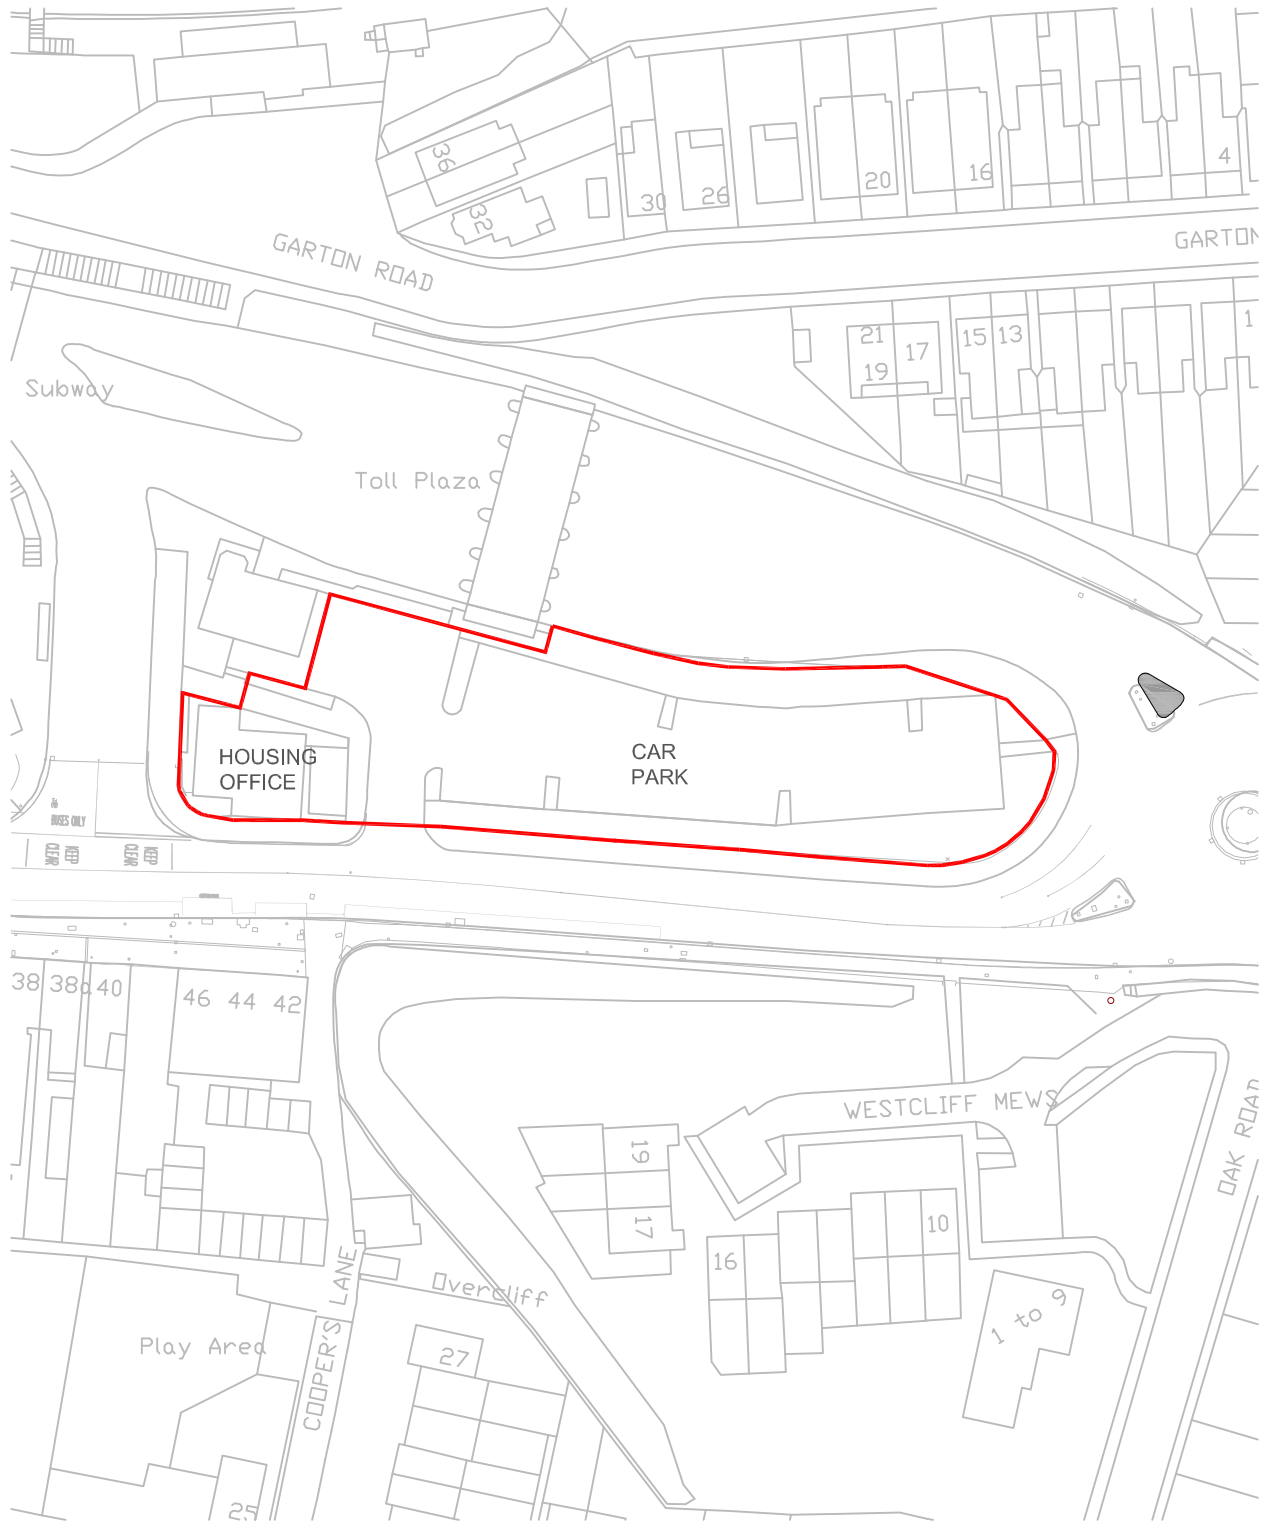

**Site Boundary**

Client:



Project Title:

**Portsmouth Road Car Park  
and Local Housing Office**

**PRELIMINARY**

Project No.:

**CS/062873**

Drawing No.:

**0003**

Rev.

**P1**



**CAPITA**  
CAPITA Property Services  
One Guildhall Square, Above Bar Street  
Southampton, SO14 7FP  
www.capita.co.uk

Drawing Title:

**V3485**

Date: 09/02/2015

Scale: 1:1000 @ A4

By: GC

Checked: NP

Approved: NP

UPR Number: UPR\_NO