


EXISTING SITE ENTRANCE PLAN

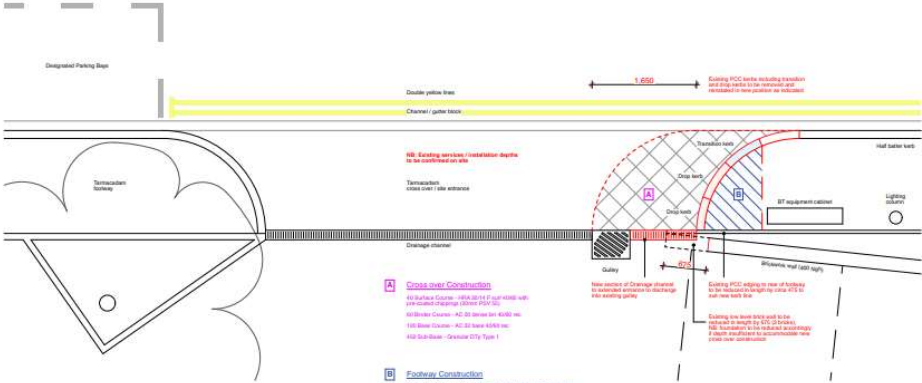

PROPOSED SITE ENTRANCE WIDENING














REPRODUCED FROM THE ORDINANCE SURVEY MAP WITH THE PERMISSION OF THE CONTROLLER OF HER MAJESTY'S STATISTICAL OFFICE. LICENCE No. 10064386. © CROWN COPYRIGHT RESERVED.

DRAWING ISSUED FOR FEASIBILITY CONSIDERATION AND PLANNING PURPOSES ONLY. DRAWING NOT TO BE USED FOR CONSTRUCTION. I-TRANSPORT LLP ACCEPTS NO RESPONSIBILITY FOR ERRORS MADE BY OTHERS IN SCAILING FROM THIS DRAWING. MEASUREMENTS SHOULD BE TAKEN FROM FIGURED DIMENSIONS ONLY. CDM REQUIREMENTS CONSIDERED AT FEASIBILITY STAGE ONLY. FURTHER CONSIDERATION REQUIRED BY DETAILED DESIGN TEAM.



CDM Designated Articulated Vehicle (D710) - including swing chassis	Overall Length	Overall Width	Max. Height	Max. Mass	Max. Trailer Mass	Max. Trailer Length	Max. Trailer Width
	16.50m	2.50m	4.00m	40.00t	10.00t	10.00m	2.50m



Centurion House, 129 Deansgate
Manchester, M3 3WR
Tel: 0161 830 2172
www.i-transport.co.uk

#	DATE	BY	DESCRIPTION	CHK	APP
1	19.01.21	IB	SITE LAYOUT UPDATED	M	VE
2	24.01.21	IB	DETAILED ACCESS WORKING ADDED	M	VE

STATUS: FOR INFORMATION

TITLE	PROJECT	CLIENT
SWEPT PATH ANALYSIS - 16.5m ARTICULATED VEHICLE	COMPANY SHOP, SOUTHAMPTON	COMPANY SHOP

ISSUED BY	CREATED	APPROVED
IB	VE	VE
PROJECT No:	SCALE @ A3	DATE
ITM17179	1:500	21.09.21
DRAWING No:	REV	
ITM17179-GA-006	B	