



# Eastpoint Redevelopment: Appendix 1: The Site

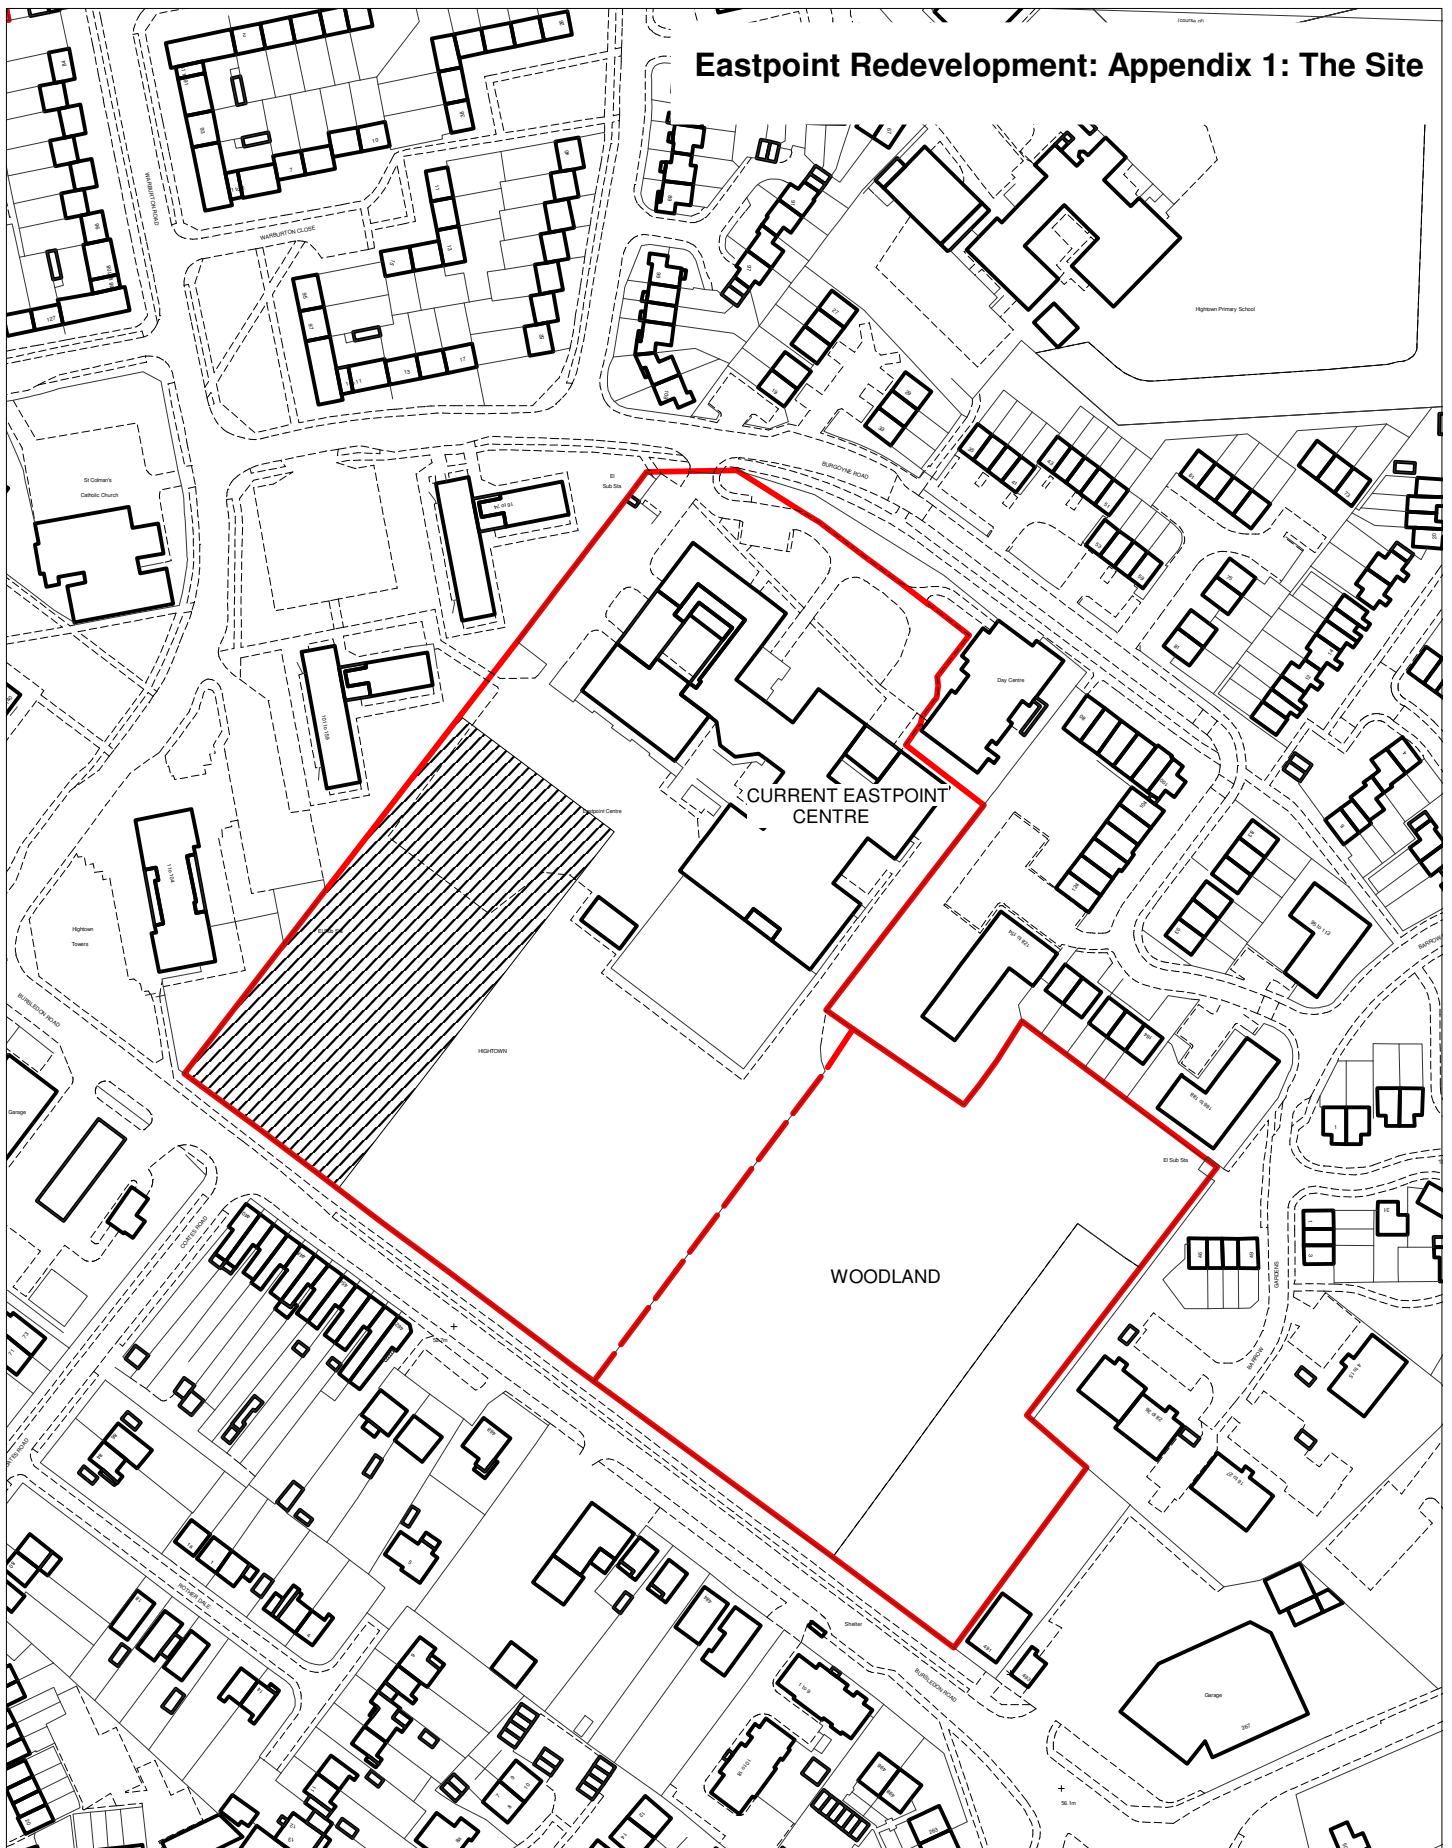

© Crown copyright. All rights reserved. Southampton City Council 100019679 2009

 <p><b>SOUTHAMPTON CITY COUNCIL</b></p>	<p><b>PROPERTY SERVICES</b>          SOUTHAMPTON CITY COUNCIL          OVERLINE HOUSE, BLECHYNDEN TERRACE,          SOUTHAMPTON, SO15 1GW.</p>	<p>SCALE (1:)          2000</p>	<p>DATE          10/12/09</p>
	<p>PLAN NO          V2650</p>	<p><b>LAND AT EASTPOINT</b>          Woodland = 3.53 acres (SCC Ownership)          Hatched Area = 1.5 acres (Site of new Eastpoint)          Remainder excluding woodland and blue area = 5.19 acres</p>	